







Copyright © 2003  
All rights reserved.  
FAX# 360-404-7083  
PH# 360-966-8860  
rick@logdesign.com

# The Baywood


Main and Upper  
Total: 2,280 sq ft

Not for  
Construction

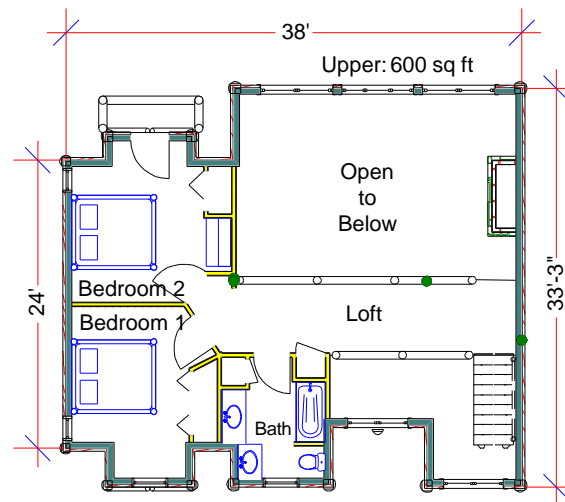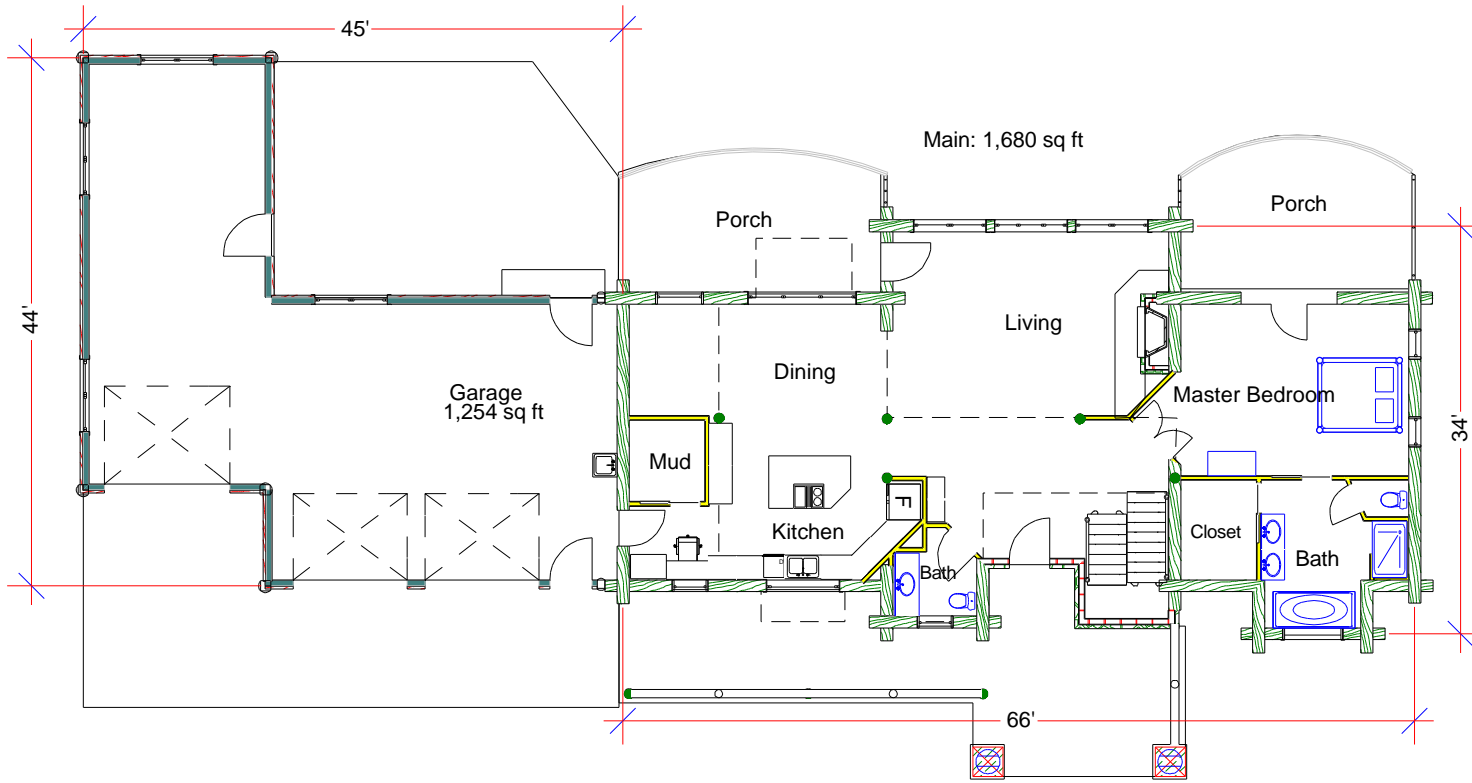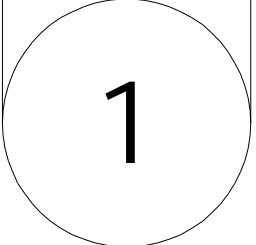


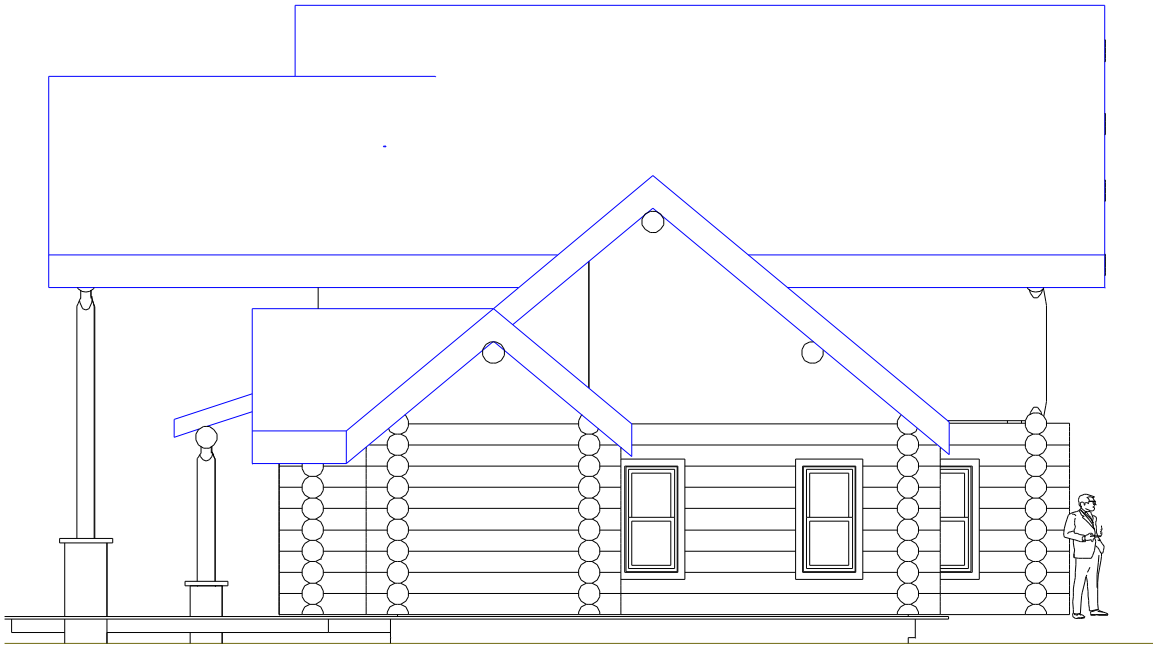

2 EAST ELEVATION  
SCALE: 1/4" = 1'-0"

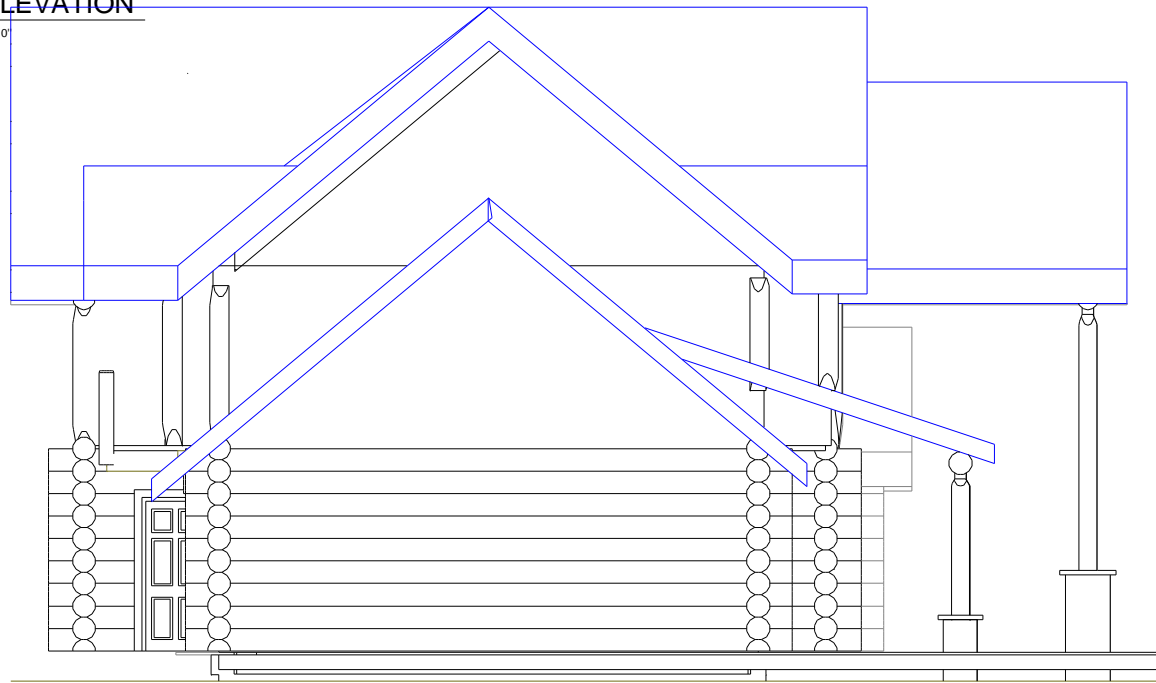

2 WEST ELEVATION  
SCALE: 1/4" = 1'-0"

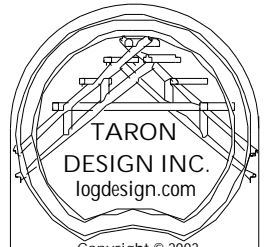

TARON  
DESIGN INC.  
logdesign.com

Copyright © 2003  
All rights reserved.


FAX# 360-404-7083


PH# 360-966-8860

rick@logdesign.com


The Baywood  
Elevations 1  
Total: 2,280 sq ft

Not for  
Construction

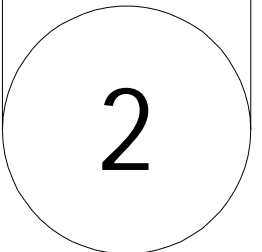


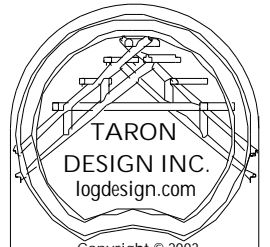

Copyright © 2003  
All rights reserved.  
FAX# 360-404-7083  
PH# 360-966-8860  
rick@logdesign.com

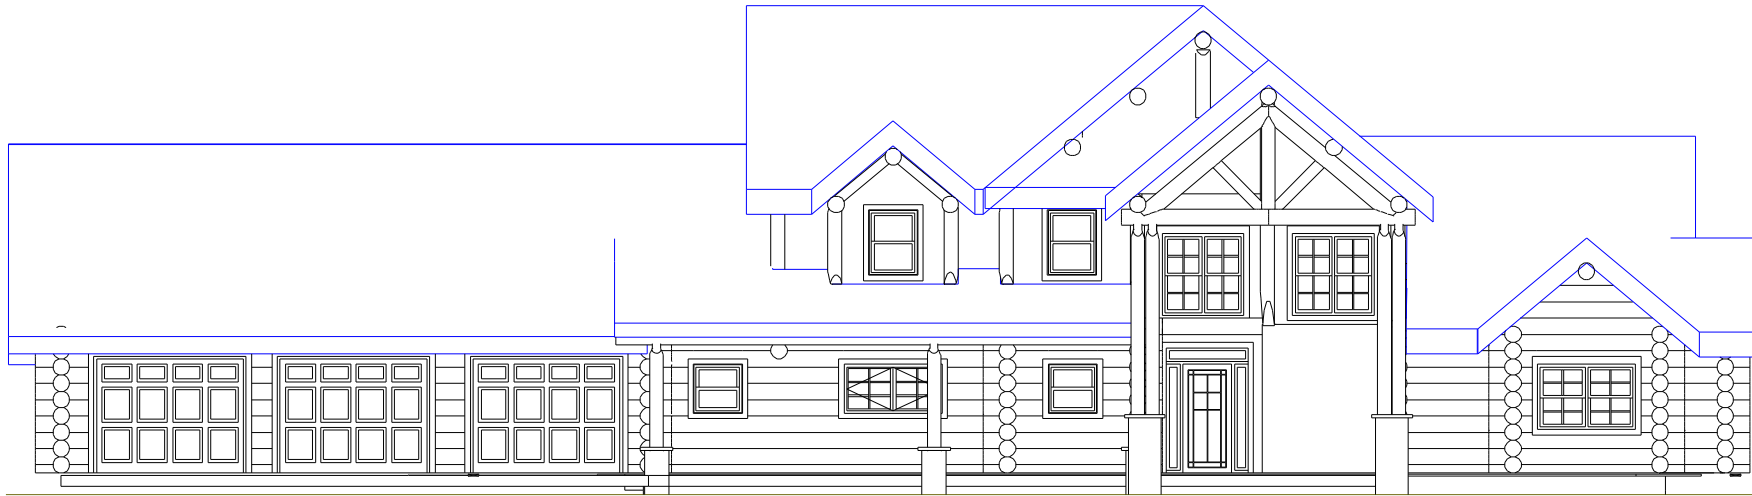

1 SOUTH ELEVATION  
SCALE: 1/4" = 1'-0"

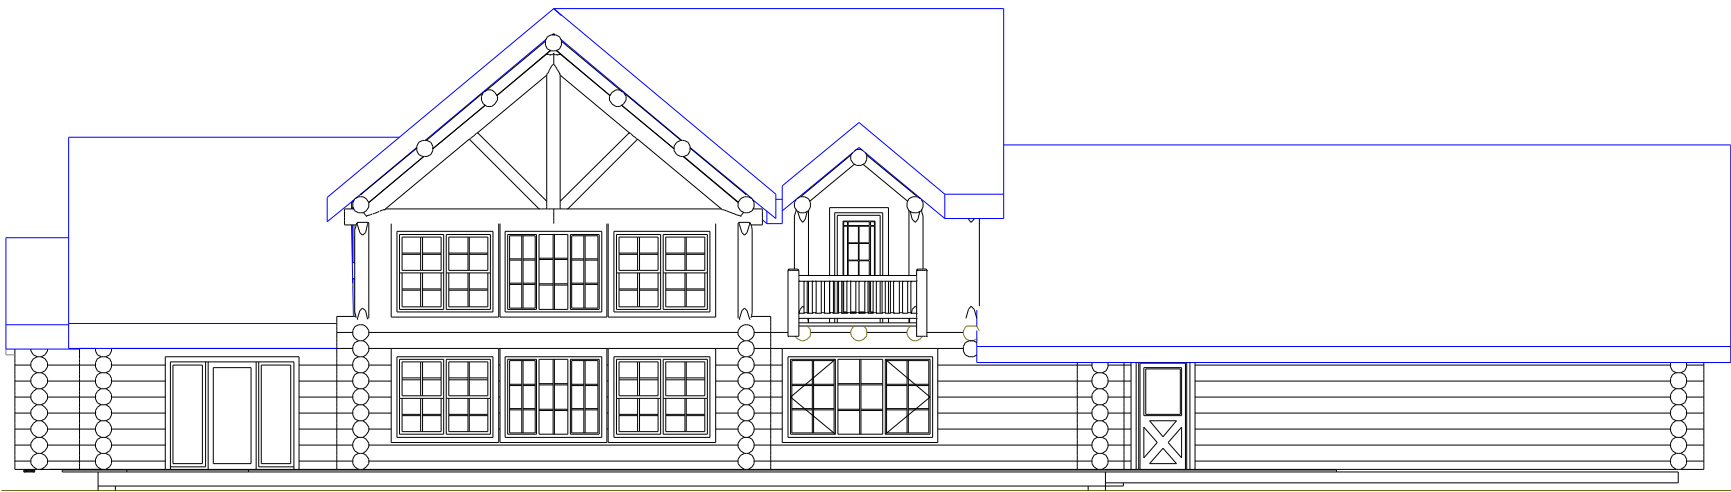

1 NORTH ELEVATION  
SCALE: 1/4" = 1'-0"

# The Baywood

Elevations 2  
Total: 2,280 sq ft

Not for  
Construction

