





TARON
DESIGN INC.
logdesign.com


Copyright © 2003
All rights reserved.

FAX# 360-404-7083
PH# 360-966-8860
rick@logdesign.com

The Hawthorn
Main Floor 1,400 sq ft
Total: 2,410 sq ft

Not for
Construction

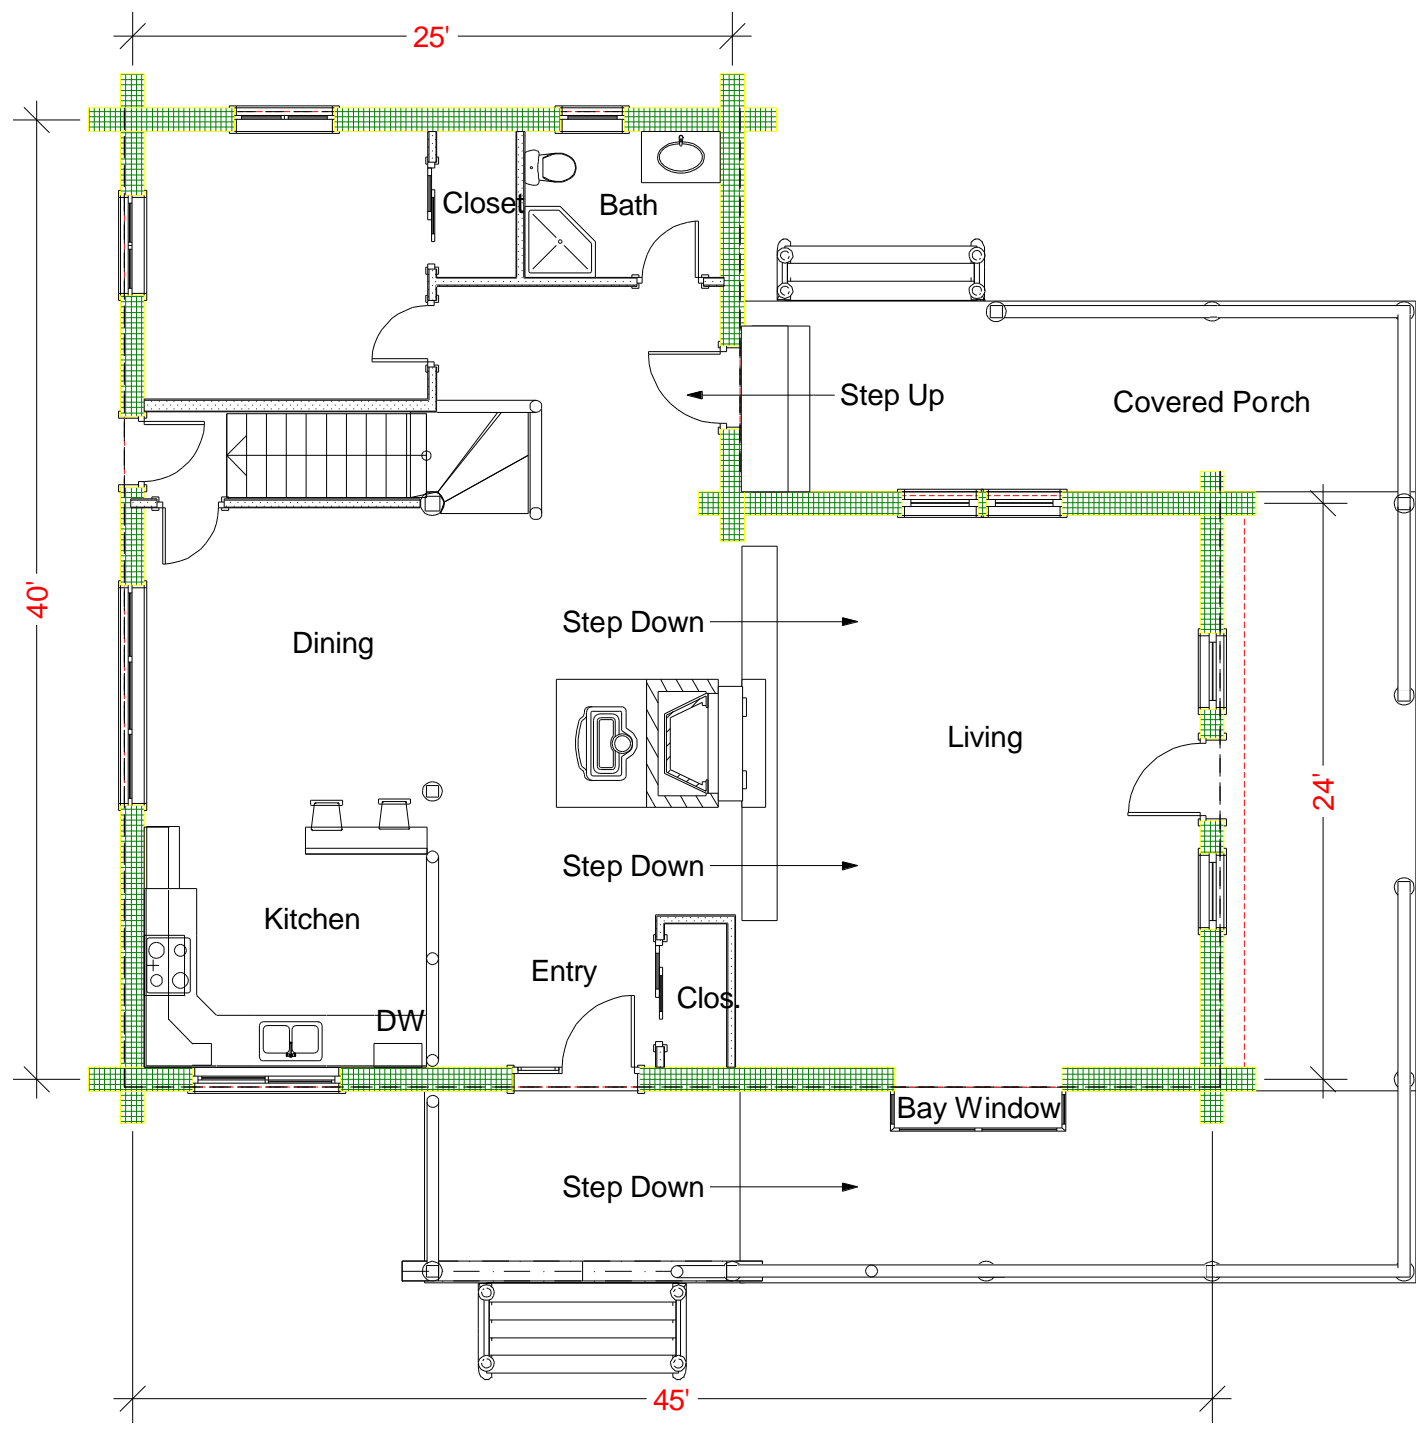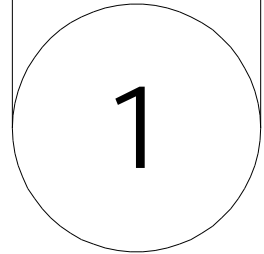

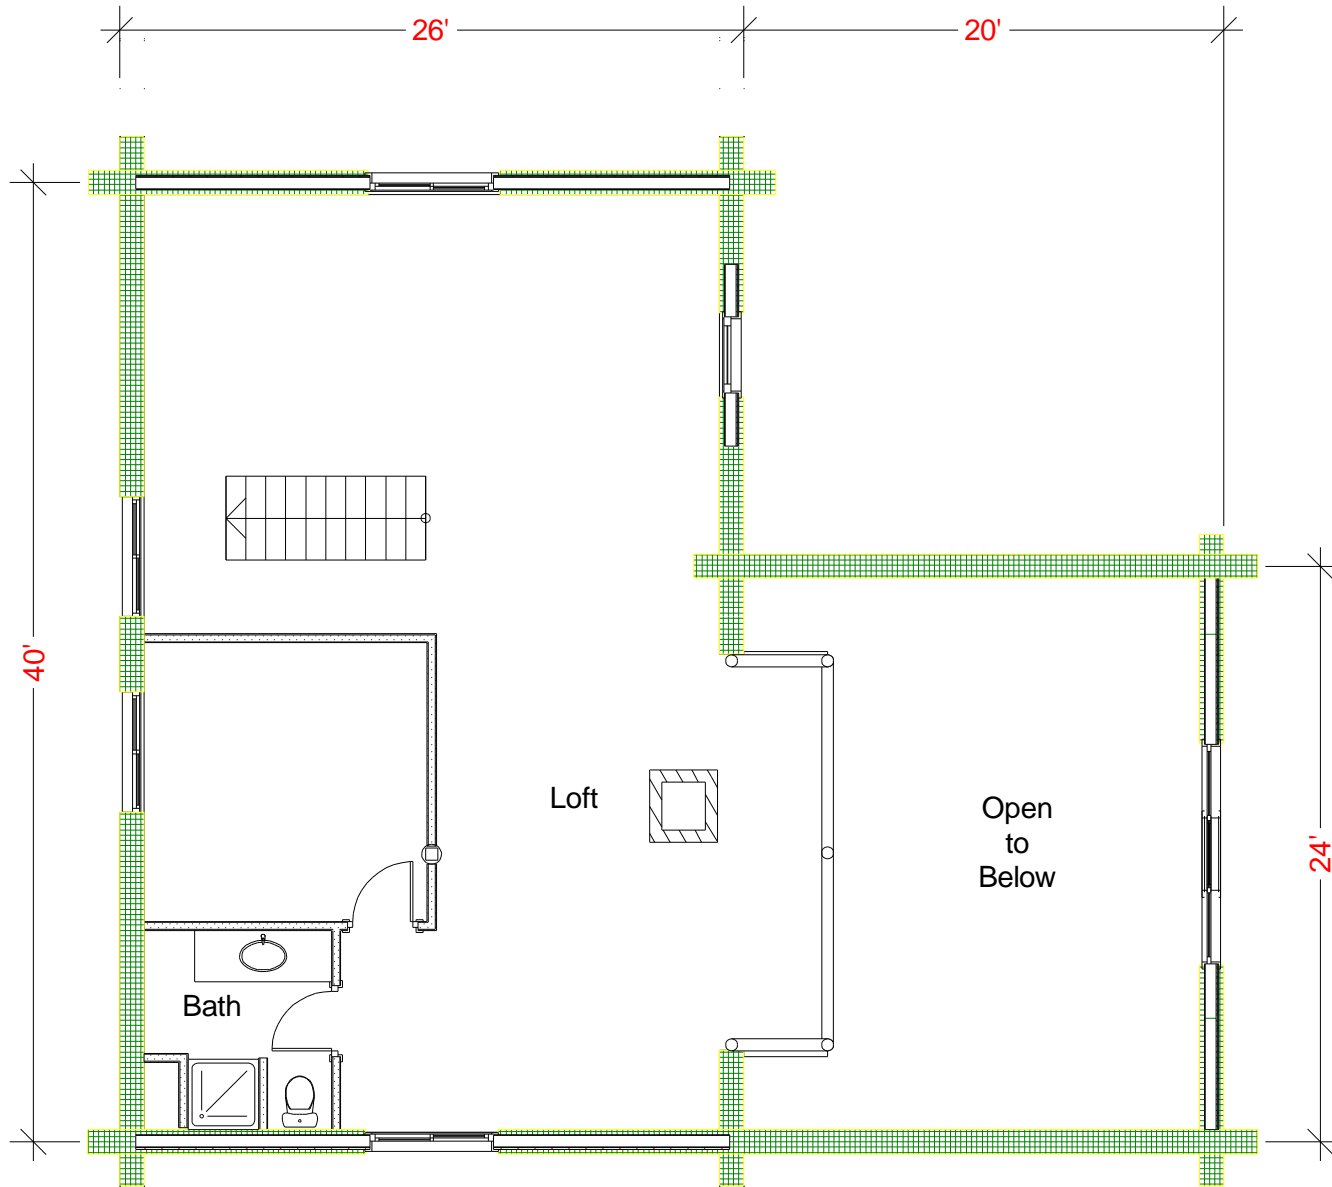



Copyright © 2003
All rights reserved.
FAX# 360-404-7083
PH# 360-966-8860
rick@logdesign.com

The Hawthorn

Upper 1,010 sq ft
Total: 2,410 sq ft


Not for
Construction

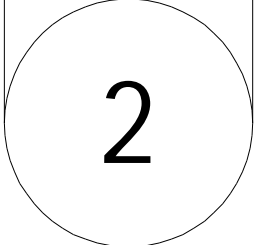

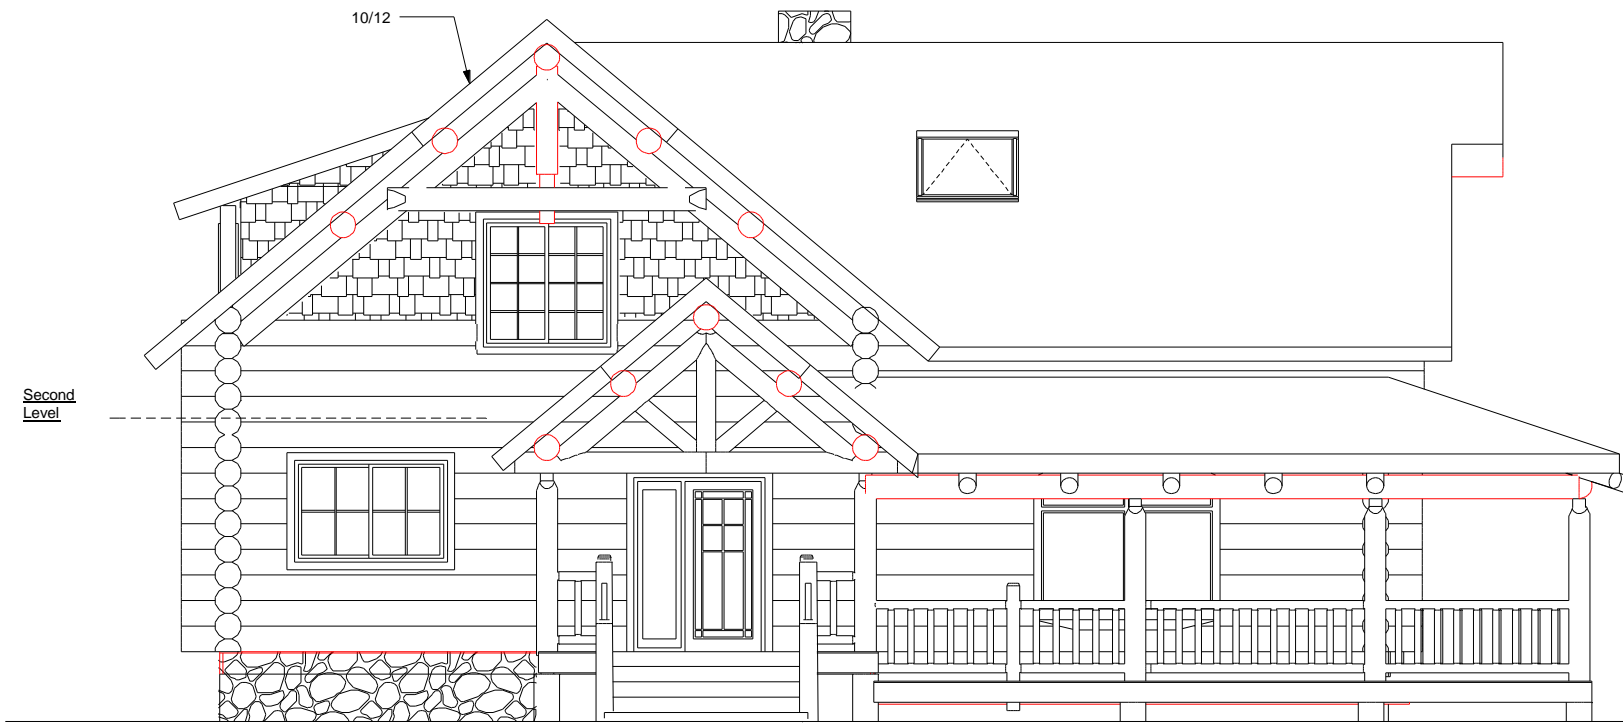

Second Level

10/12

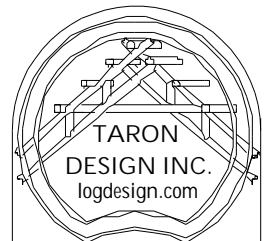

TARON
DESIGN INC.
logdesign.com


Copyright © 2003
All rights reserved.

FAX# 360-404-7083

PH# 360-966-8860

rick@logdesign.com

1
A5 **South Elevation**
Scale 1/4" = 1' - 0"

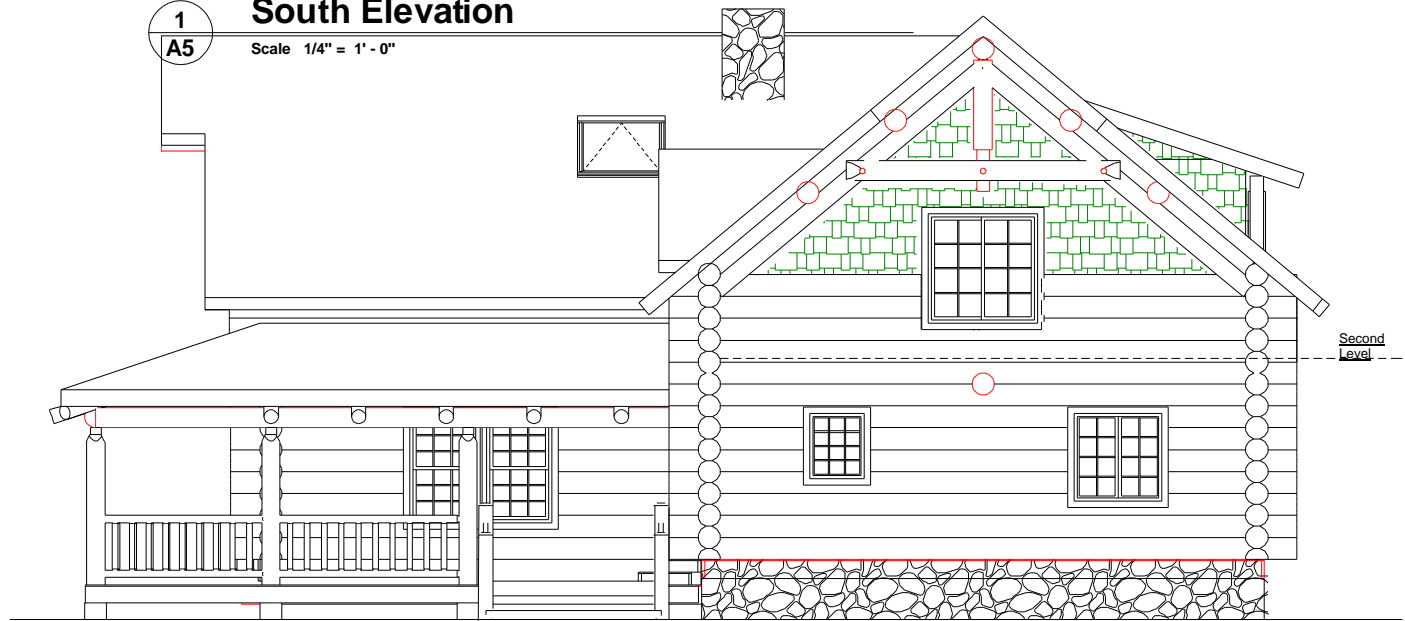



Second Level

1
A6 **North Elevation**
Scale 1/4" = 1' - 0"


The Hawthorn
Elevations 1
Total: 2,410 sq ft

Not for
Construction

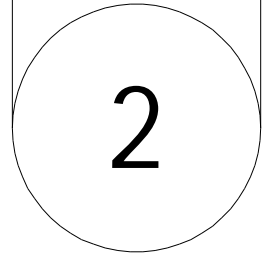

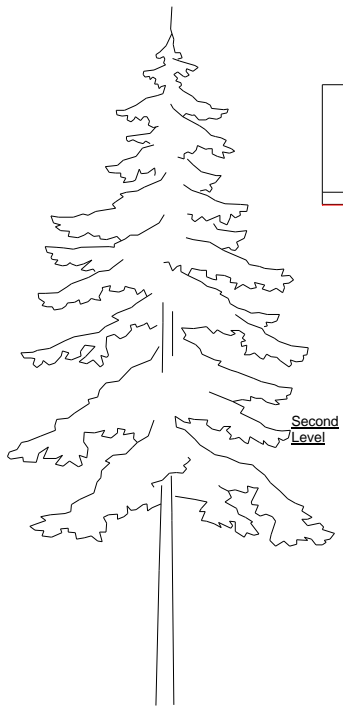


Second Level

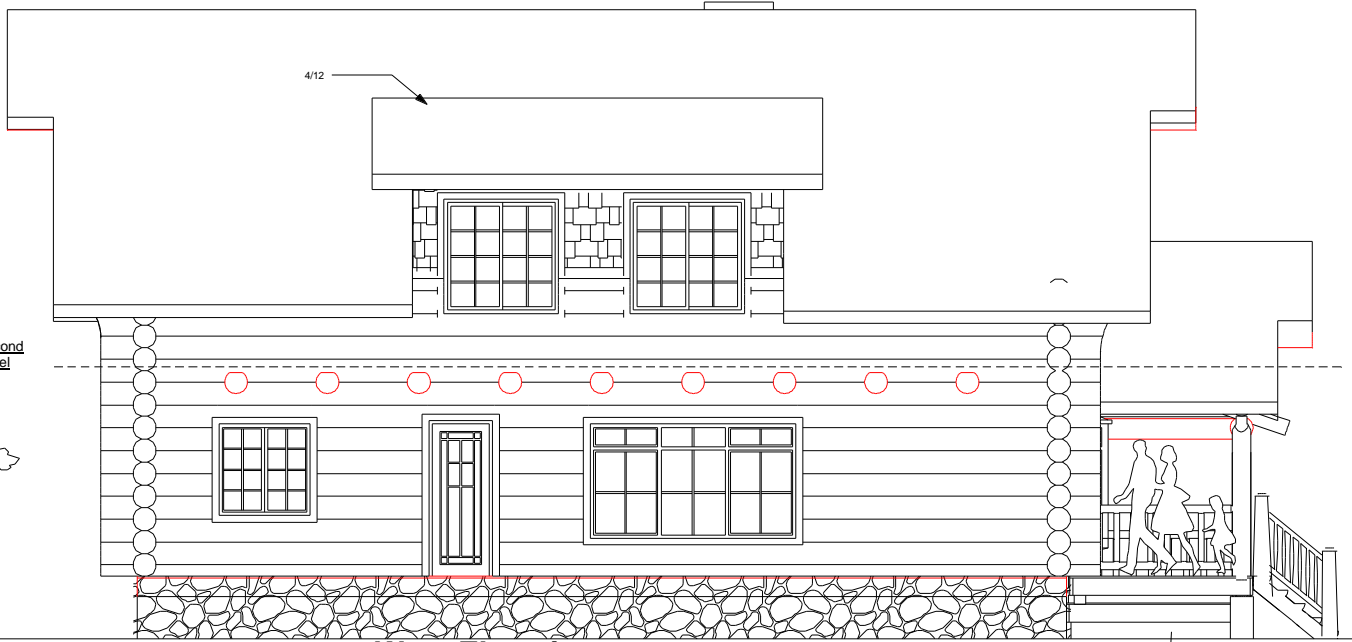

West Elevation

2
A5


Scale 1/4" = 1' - 0"

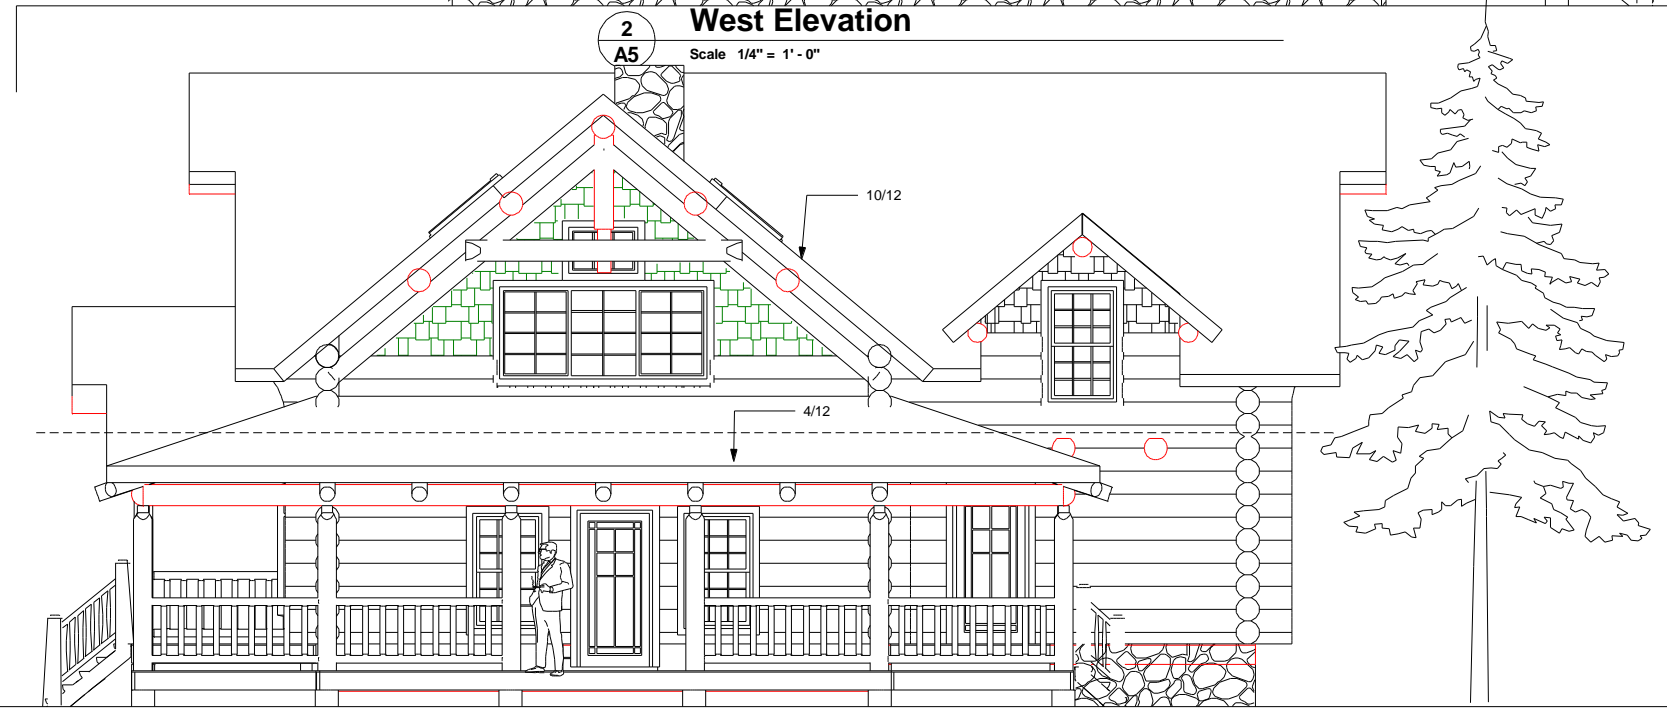

East Elevation

2
A6

Scale 1/4" = 1' - 0"

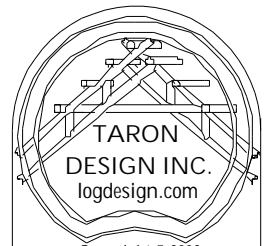

TARON
DESIGN INC.
logdesign.com

Copyright © 2003
All rights reserved.

FAX# 360-404-7083
PH# 360-966-8860
rick@logdesign.com

The Hawthorn
Elevations 2
Total: 2,410 sq ft

Not for
Construction

