


TARON  
DESIGN INC.  
logdesign.com  
Copyright © 2003  
All Rights reserved.  
FAX# 360-404-7083  
PH# 360-966-8860  
rick@logdesign.com

**The Lonely Mountain**  
Main Floor 3,180 sq ft  
Total: 4,640 sq ft  
Not for Construction

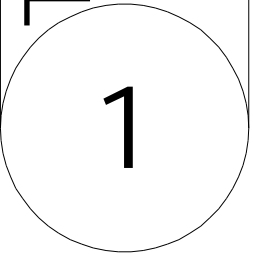




TARON  
DESIGN INC.  
logdesign.com

Copyright © 2003  
All Rights reserved.


FAX# 360-404-7083  
PH# 360-966-8860  
rick@logdesign.com

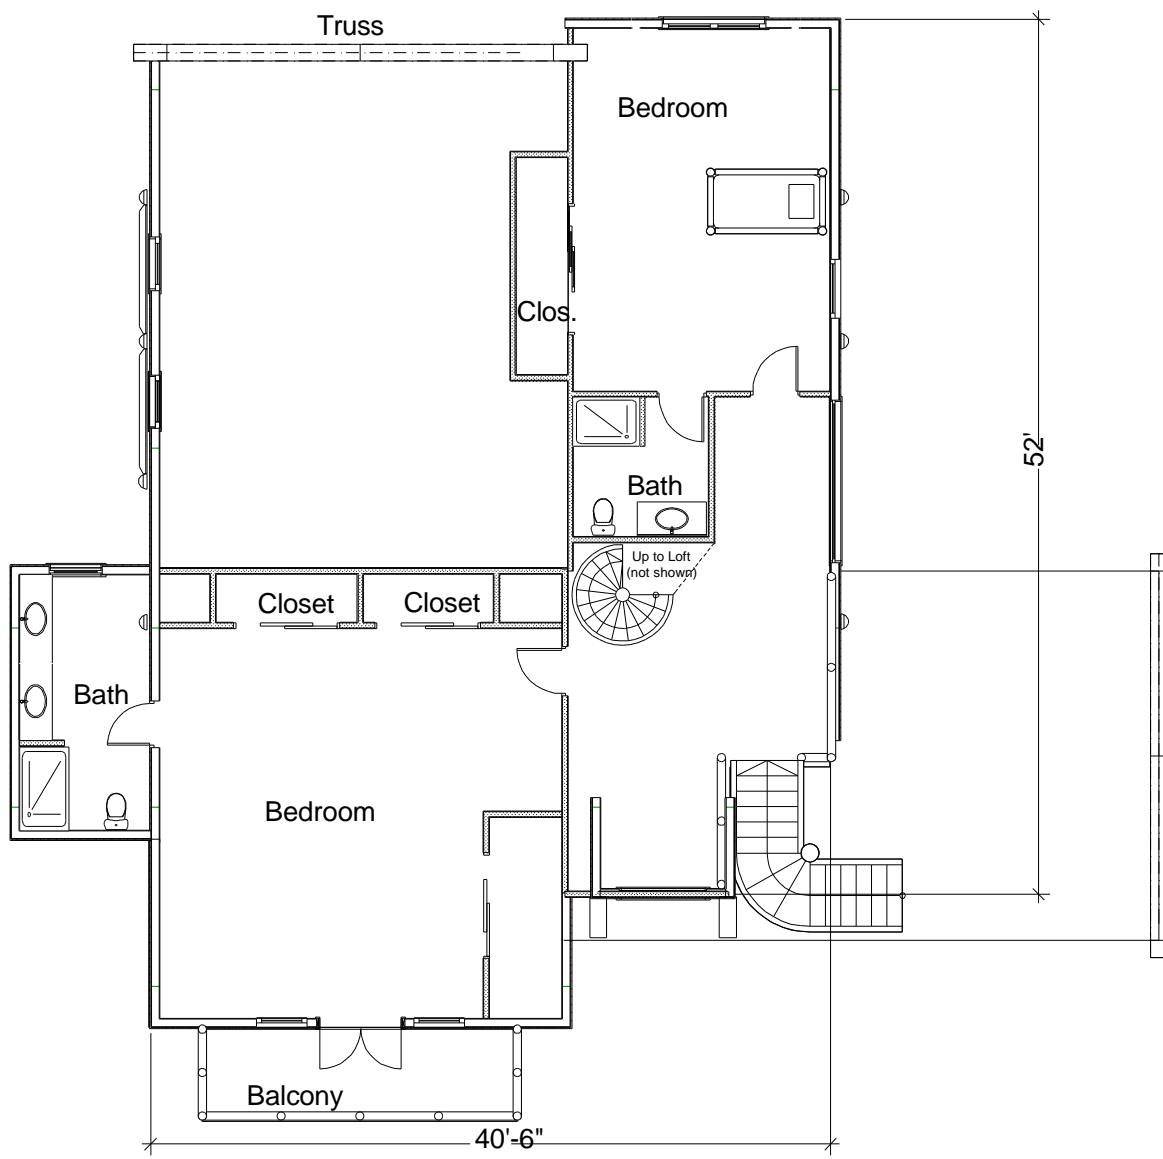


# The Lonely Mountain


Upper 1,460 sq ft  
Total: 4,640 sq ft

Not for  
Construction

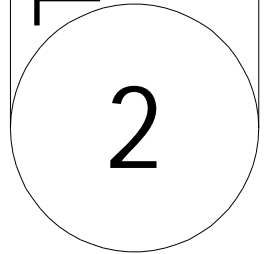

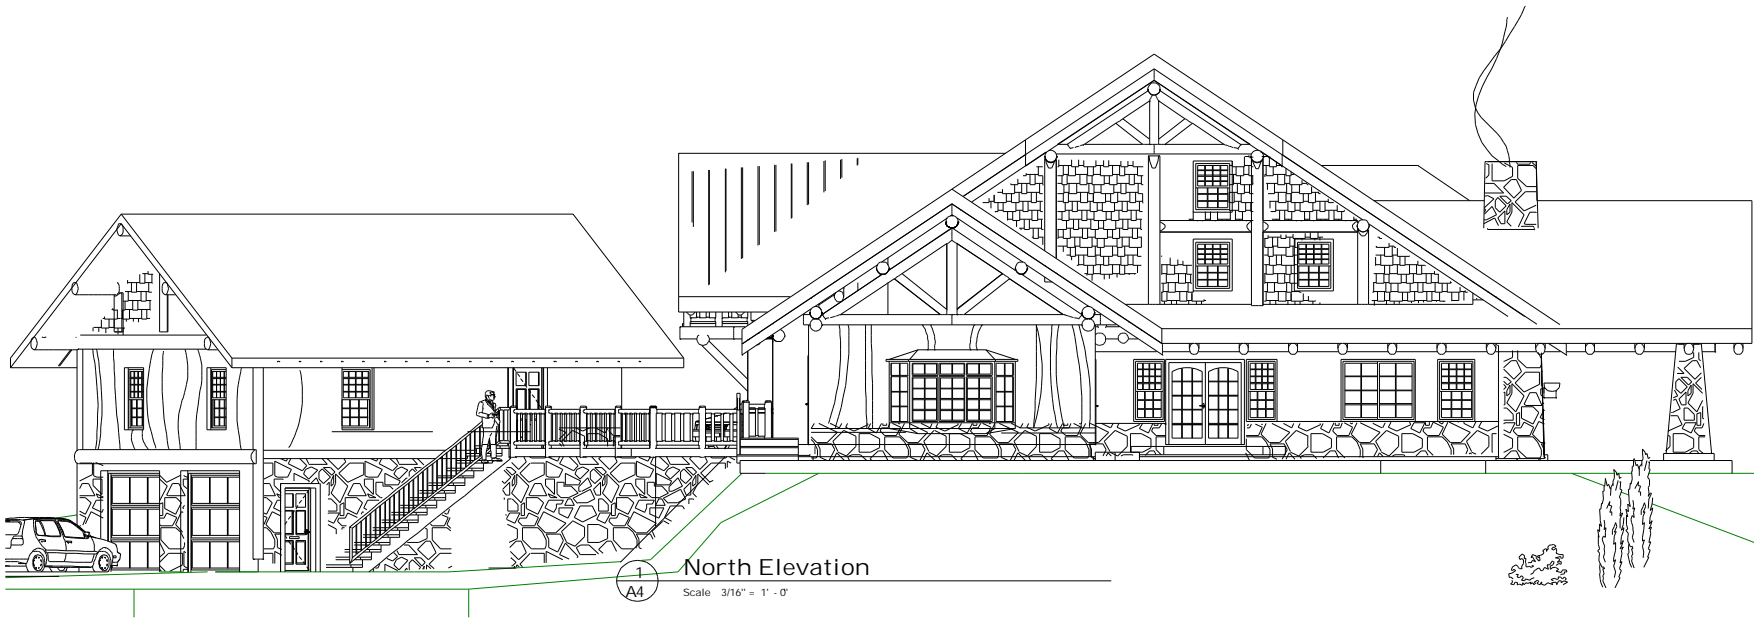

1 North Elevation  
Scale 3/16" = 1' - 0"

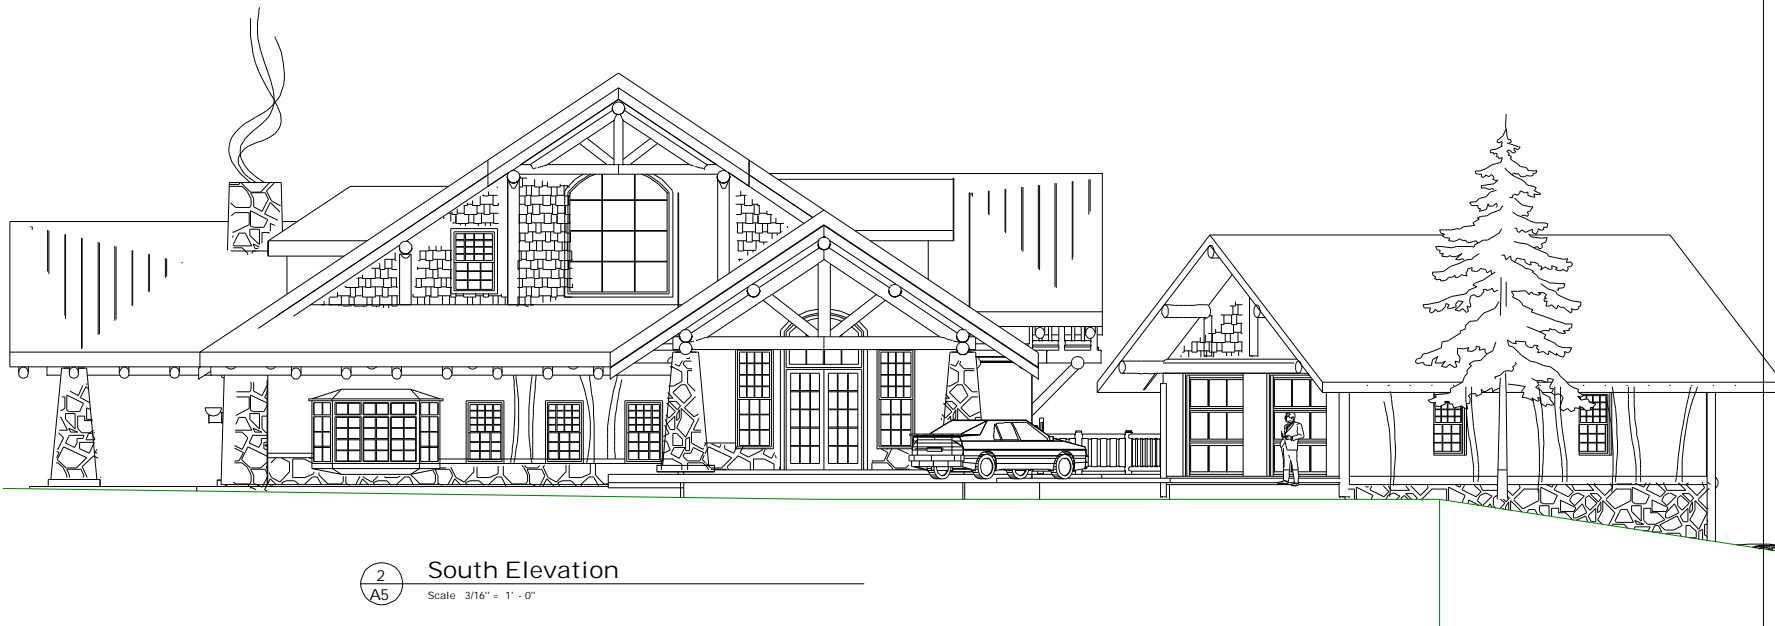

2 South Elevation  
Scale 3/16" = 1' - 0"




TARON  
DESIGN INC.  
logdesign.com


Copyright © 2003  
All rights reserved.  
FAX# 360-404-7083  
PH# 360-966-8860  
rick@logdesign.com

# The Lonely Mountain


Elevations 1  
Total: 4,640 sq ft

Not for  
Construction

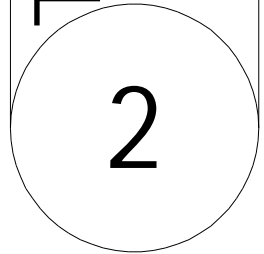

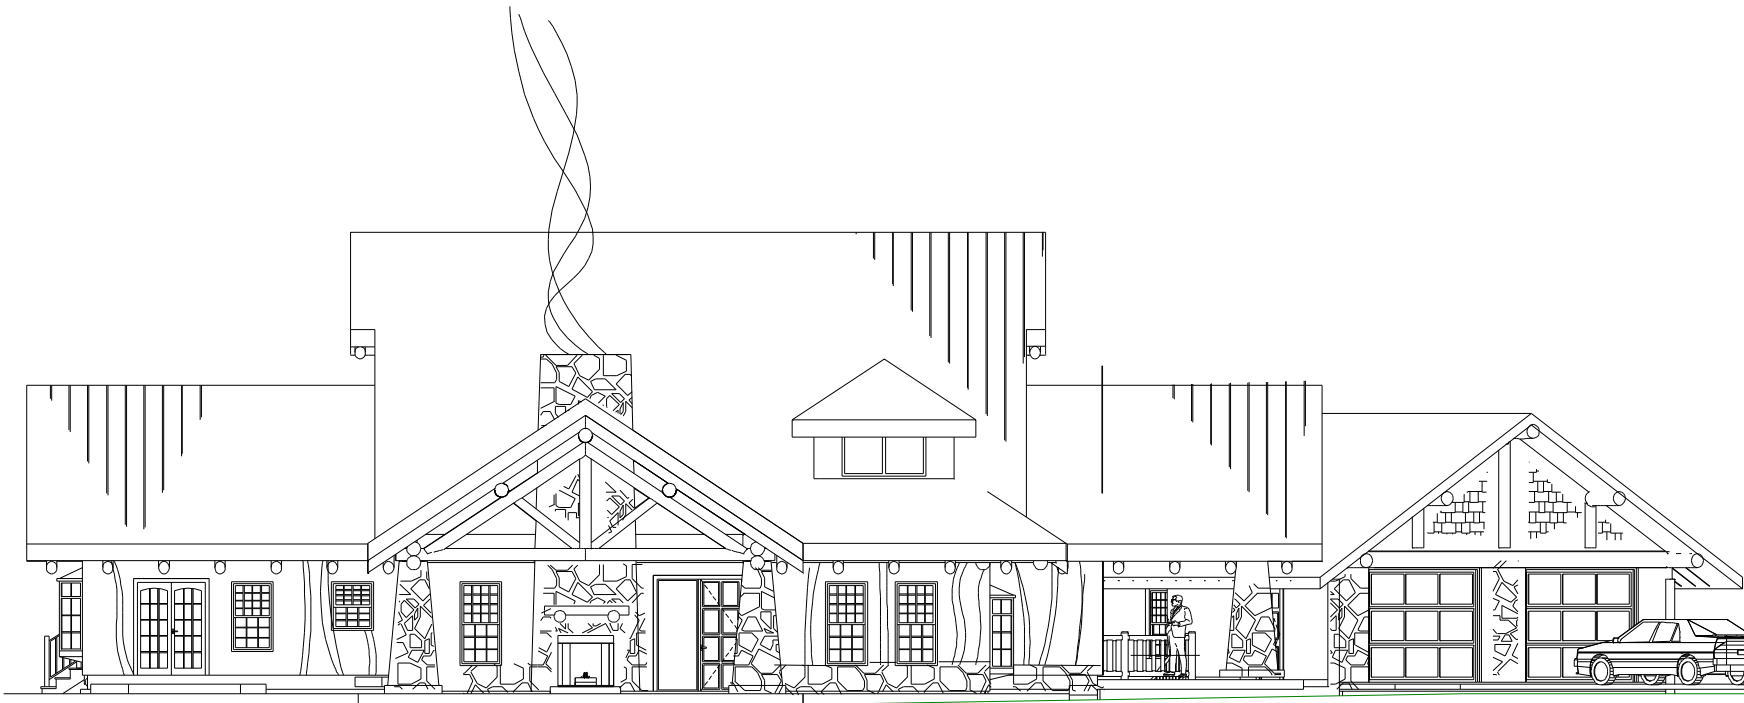

1 East Elevation  
 A5 Scale 3/16" = 1' - 0"

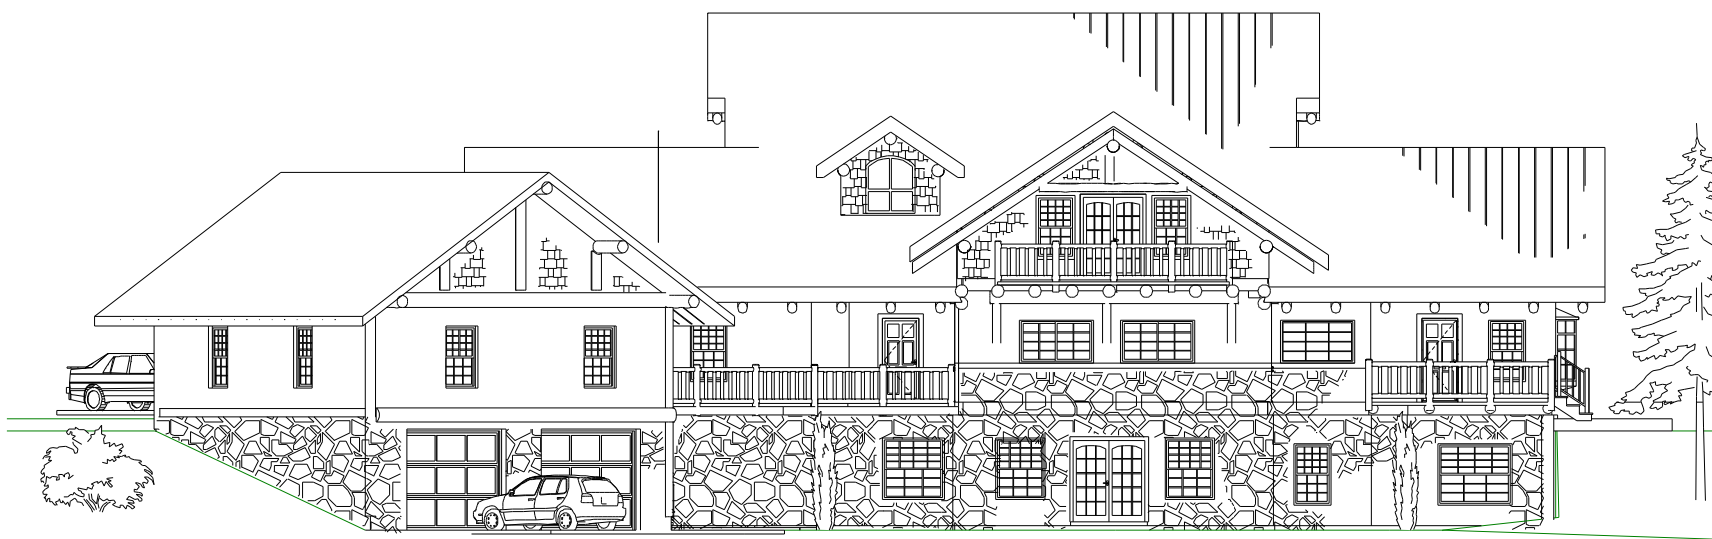

2 West Elevation  
 A4 Scale 3/16" = 1' - 0"



TARON  
 DESIGN INC.  
 logdesign.com

Copyright © 2003  
 All rights reserved.  
 FAX# 360-404-7083  
 PH# 360-966-8860  
 rick@logdesign.com

# The Lonely Mountain

Elevations 2  
 Total: 4,640 sq ft

Not for  
 Construction

