




TARON  
DESIGN INC.  
logdesign.com

Copyright © 2003  
All rights reserved.

FAX# 360-404-7083


PH# 360-966-8860


rick@logdesign.com

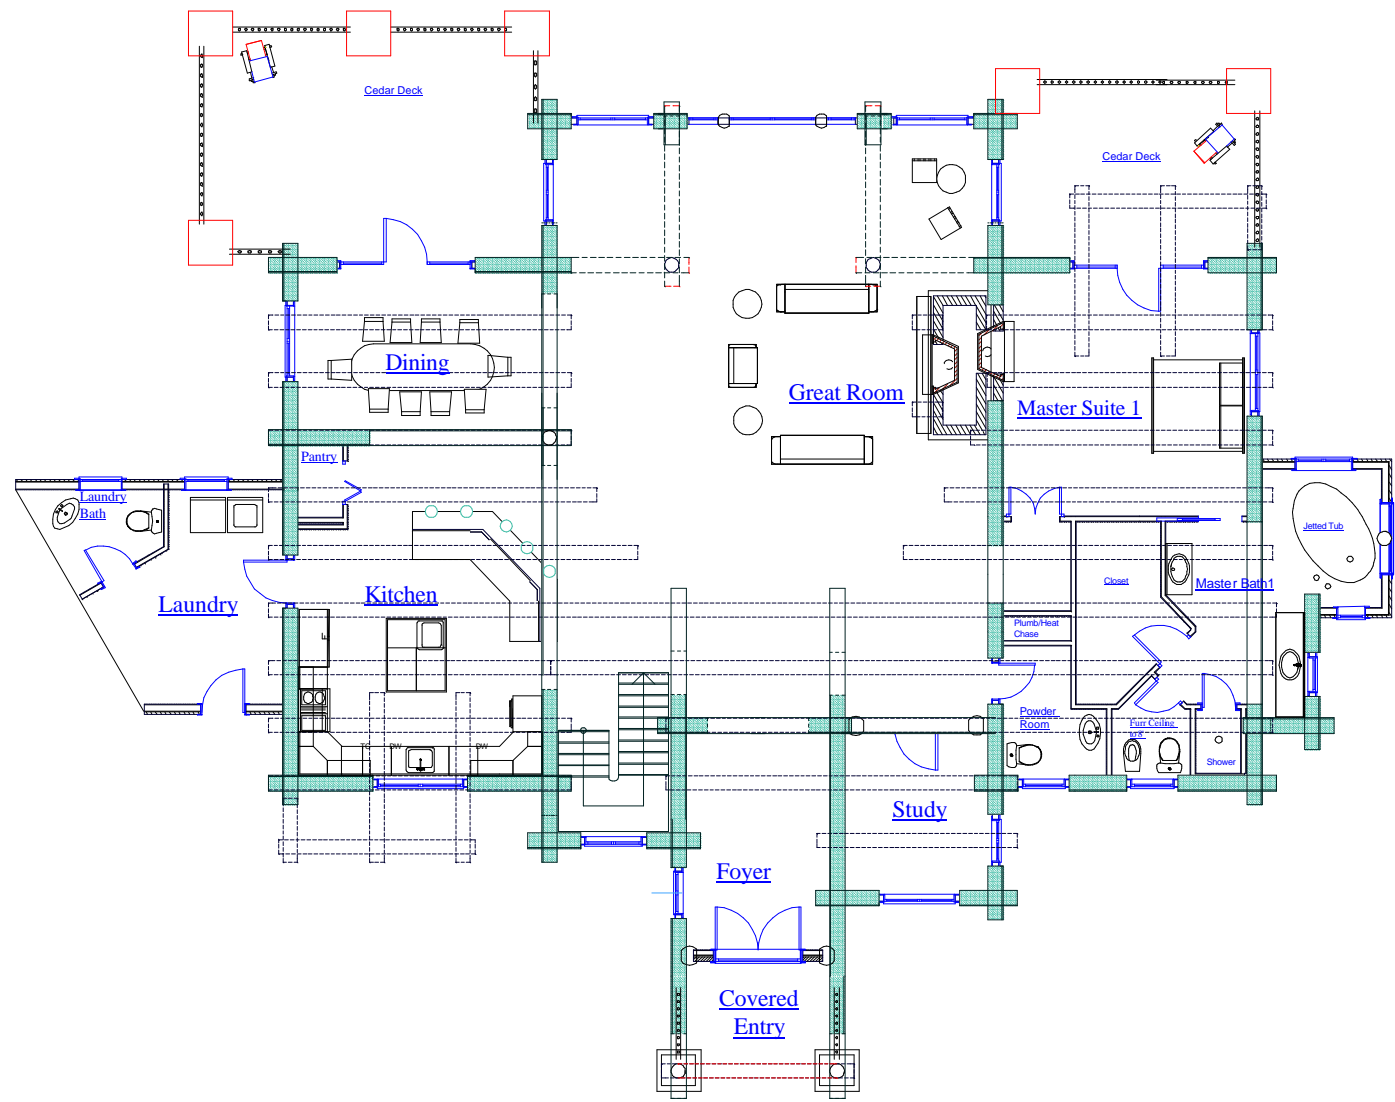

**The Marlin**  
Main Floor 3,350 sq ft  
Total: 5,210 sq ft

Not for  
Construction

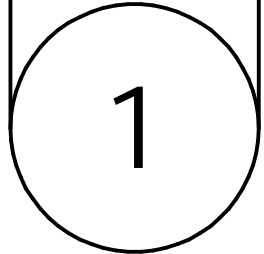

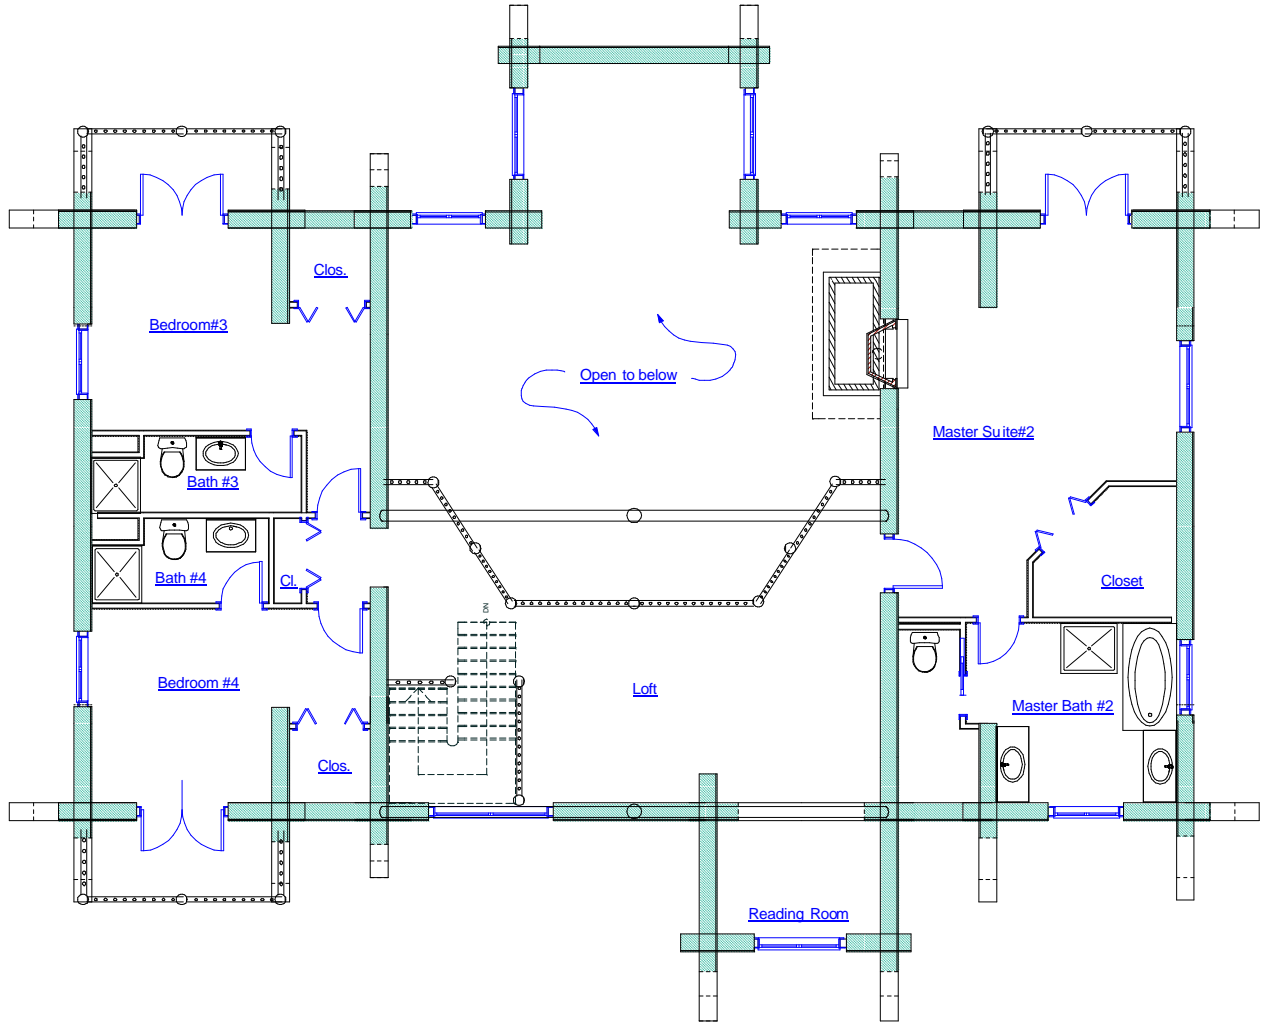

TARON  
DESIGN INC.  
logdesign.com

Copyright © 2003  
All rights reserved.

FAX# 360-404-7083

PH# 360-966-8860


rick@logdesign.com


# The Marlin

Upper 1860 sq ft

Total: 5,210 sq ft


Not for  
Construction

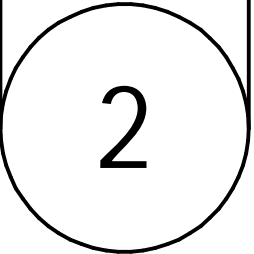

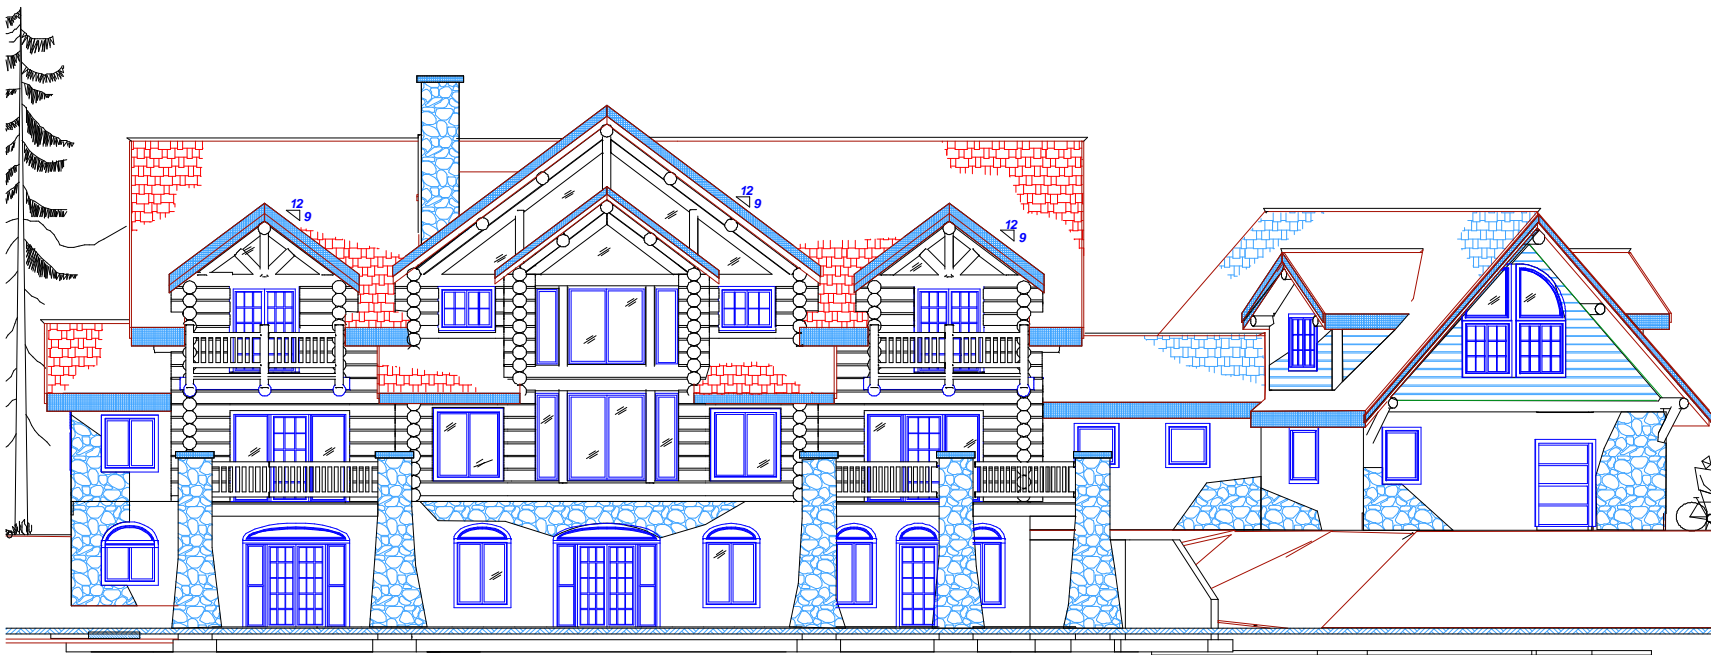

**Northeast Elevation**

scale 3/16"=1'

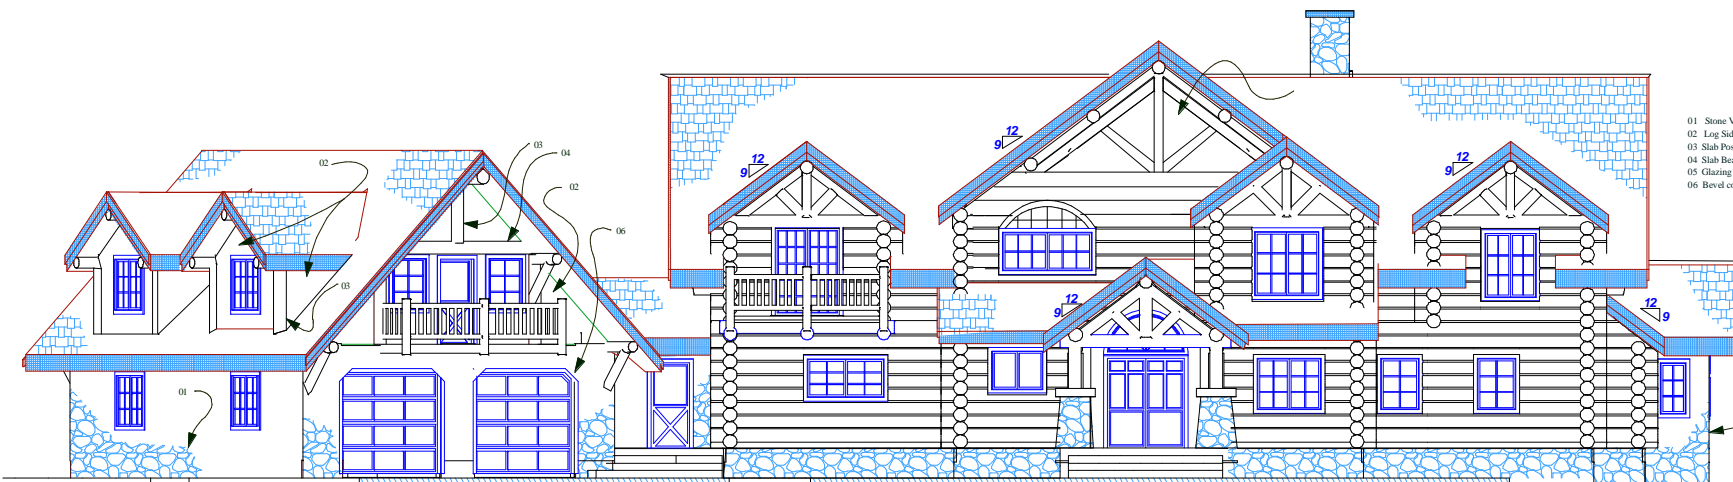

- 01 Stone Vene
- 02 Log Siding
- 03 Slab Posts
- 04 Slab Beam
- 05 Glazing
- 06 Bevel corner

  
**TARON**  
**DESIGN INC.**  
 logdesign.com  
 Copyright © 2003  
 All rights reserved.  
 FAX# 360-404-7083  
 PH# 360-966-8860  
 rick@logdesign.com


**The Marlin**  
 Elevations 1  
 Total: 5,210 sq ft

Not for  
Construction


2



Copyright © 2003  
All rights reserved.  
FAX# 360-404-7083  
PH# 360-966-8860  
rick@logdesign.com

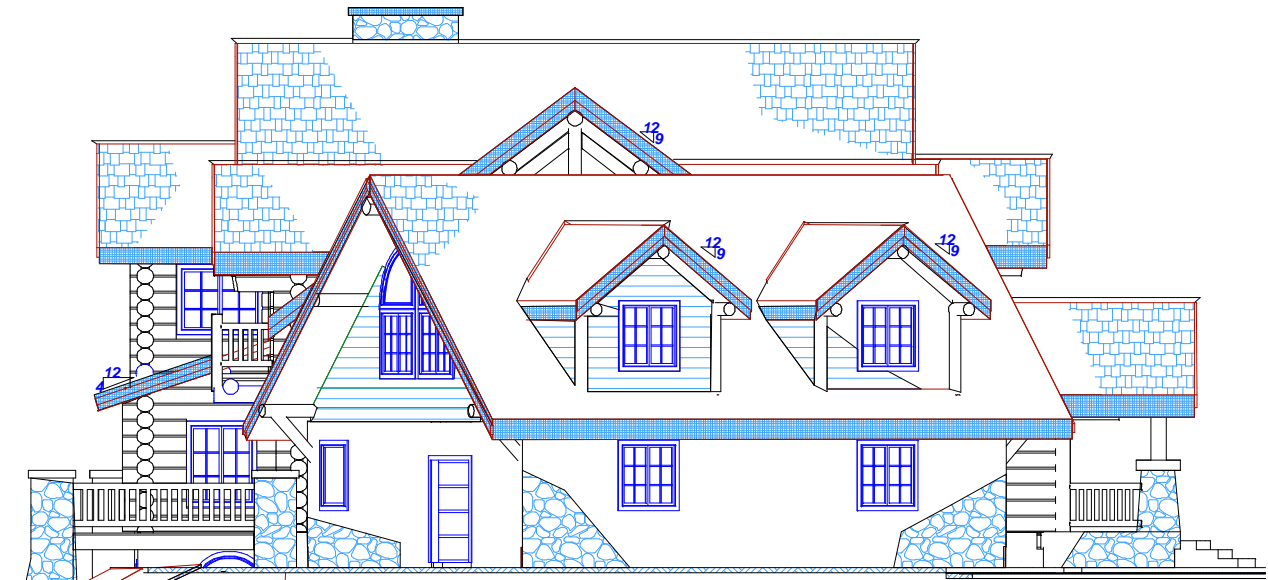

**Northwest Elevation** scale 3/16"=1'

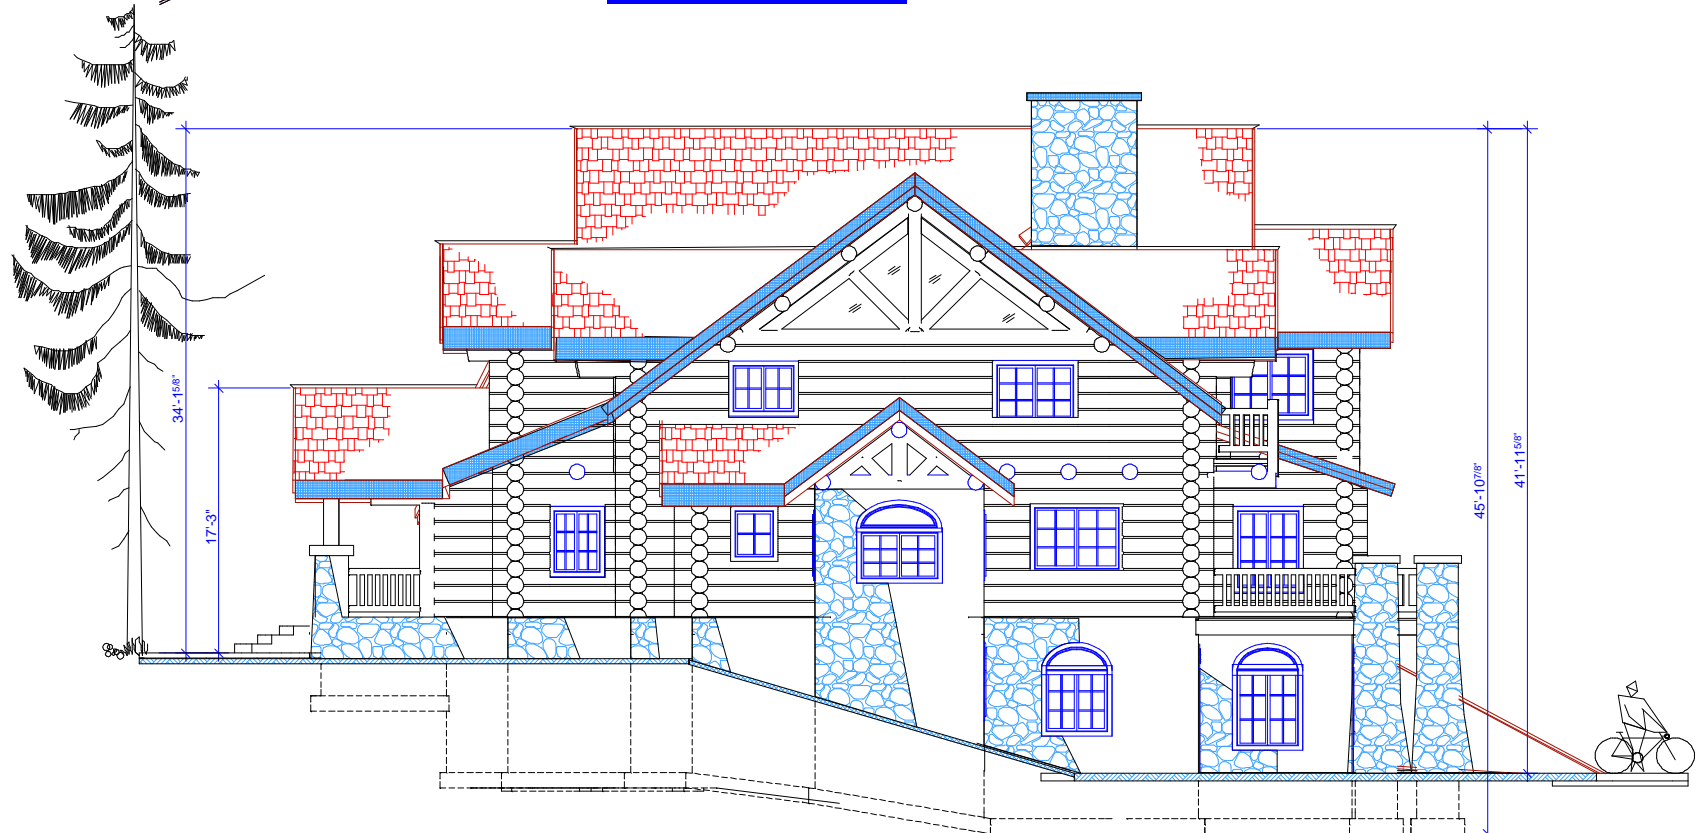

**South East Elevation**

**The Marlin**  
Elevations 2  
Total: 5,210 sq ft

Not for  
Construction

