

TARON  
DESIGN INC.  
logdesign.com


Copyright © 2003  
All rights reserved.


FAX# 360-404-7083  
PH# 360-966-8860  
rick@logdesign.com

# The Wenatchee

Main and Upper  
Total: 2,540 sq ft

Not for  
Construction

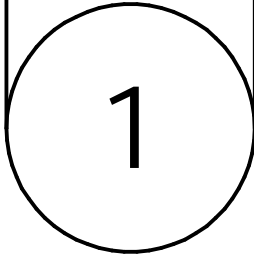


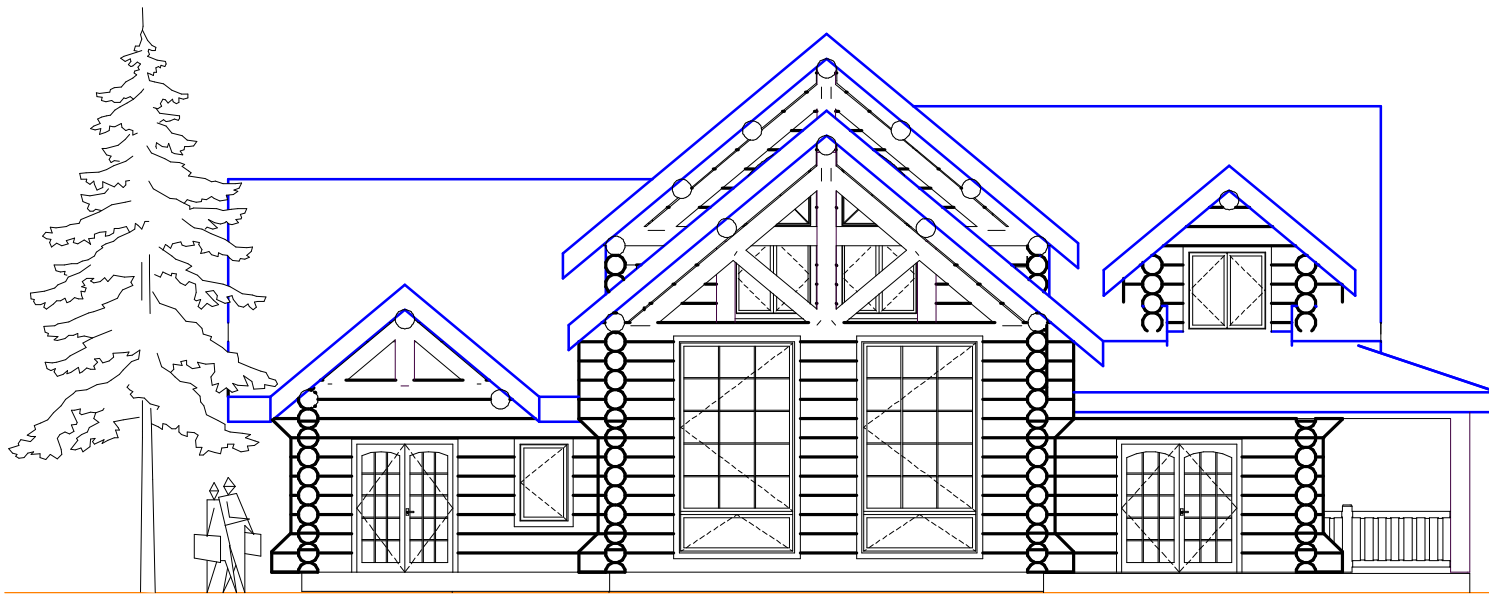

## FRONT ELEVATION

Scale 1/8" = 1' - 0"

1  
3

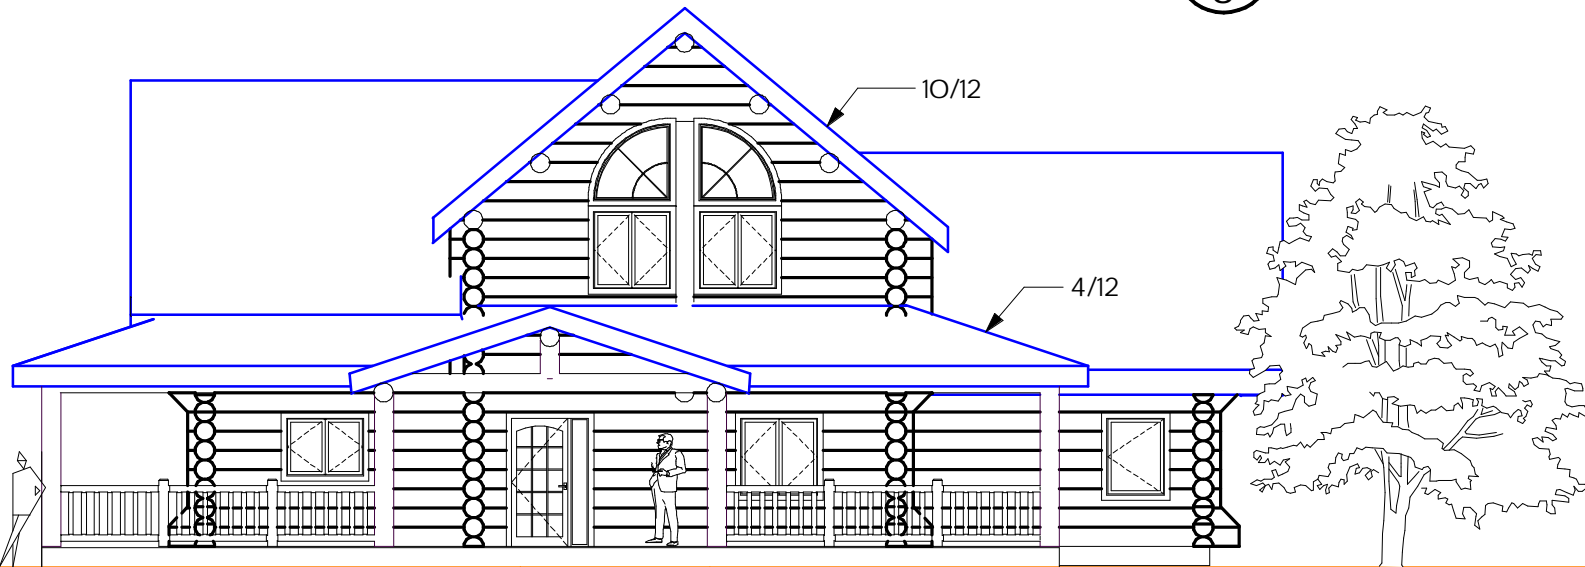

## BACK SIDE ELEVATION

Scale 1/8" = 1' - 0"

2  
4



TARON  
DESIGN INC.  
logdesign.com

Copyright © 2003  
All rights reserved.


FAX# 360-404-7083


PH# 360-966-8860

rick@logdesign.com

The Wenatchee  
Elevations 1  
Total: 2,540 sq ft

Not for  
Construction

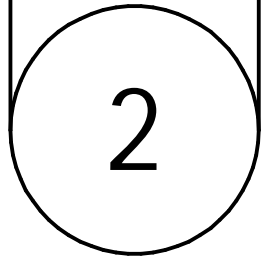

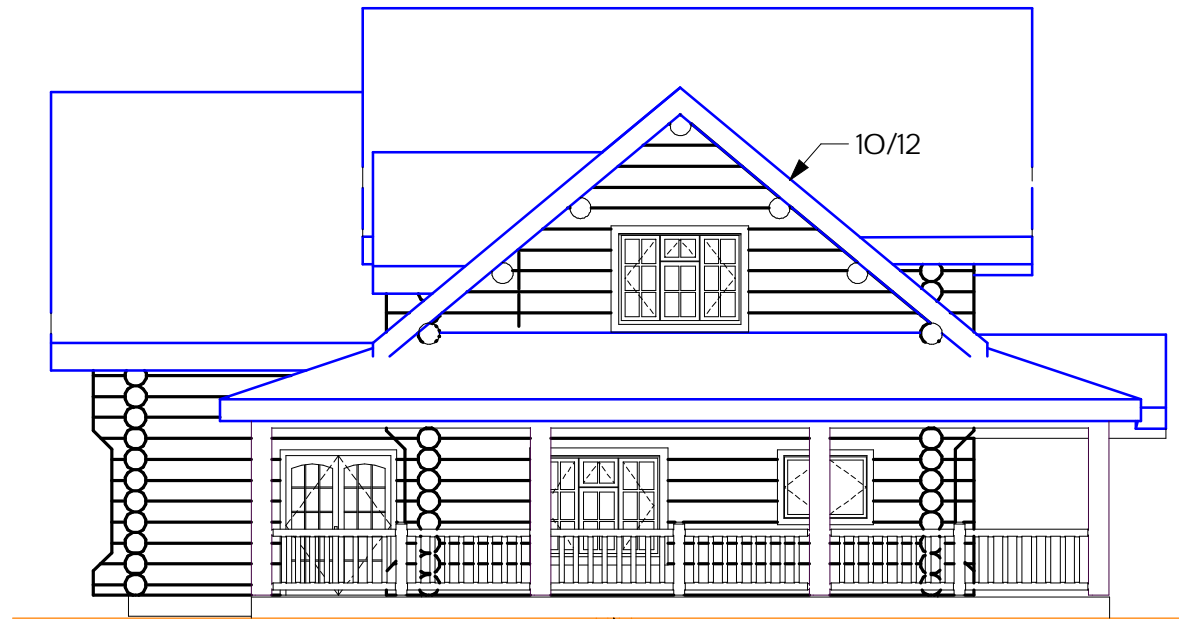

TARON  
DESIGN INC.  
logdesign.com

Copyright © 2003  
All rights reserved.

FAX# 360-404-7083


PH# 360-966-8860

rick@logdesign.com

## LEFT SIDE ELEVATION

Scale 1/8" = 1' - 0"

1  
4

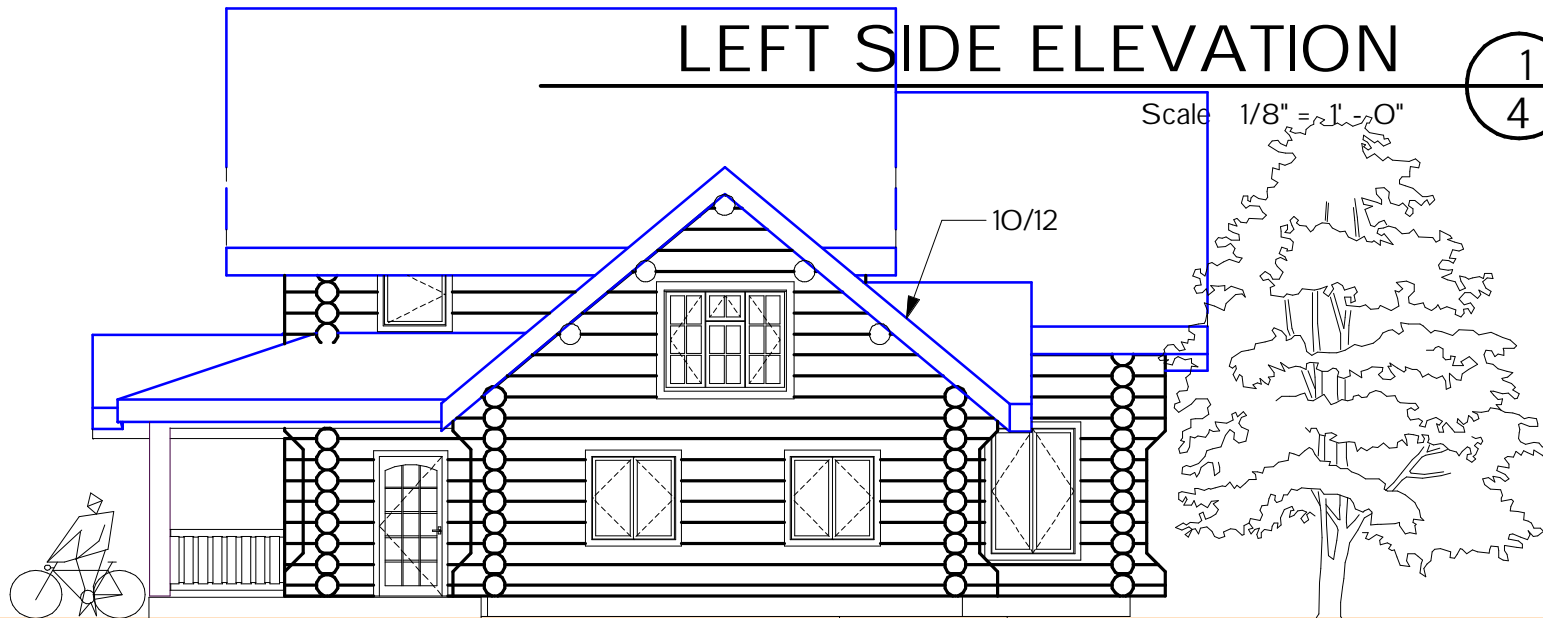

## RIGHT SIDE ELEVATION

Scale 1/8" = 1' - 0"

1  
3

# The Wenatchee

Elevations 2

Total: 2,540 sq ft

Not for  
Construction

3