





TARON
DESIGN INC.
logdesign.com

Copyright © 2003
All rights reserved.

FAX# 360-404-7083

PH# 360-966-8860


rick@logdesign.com

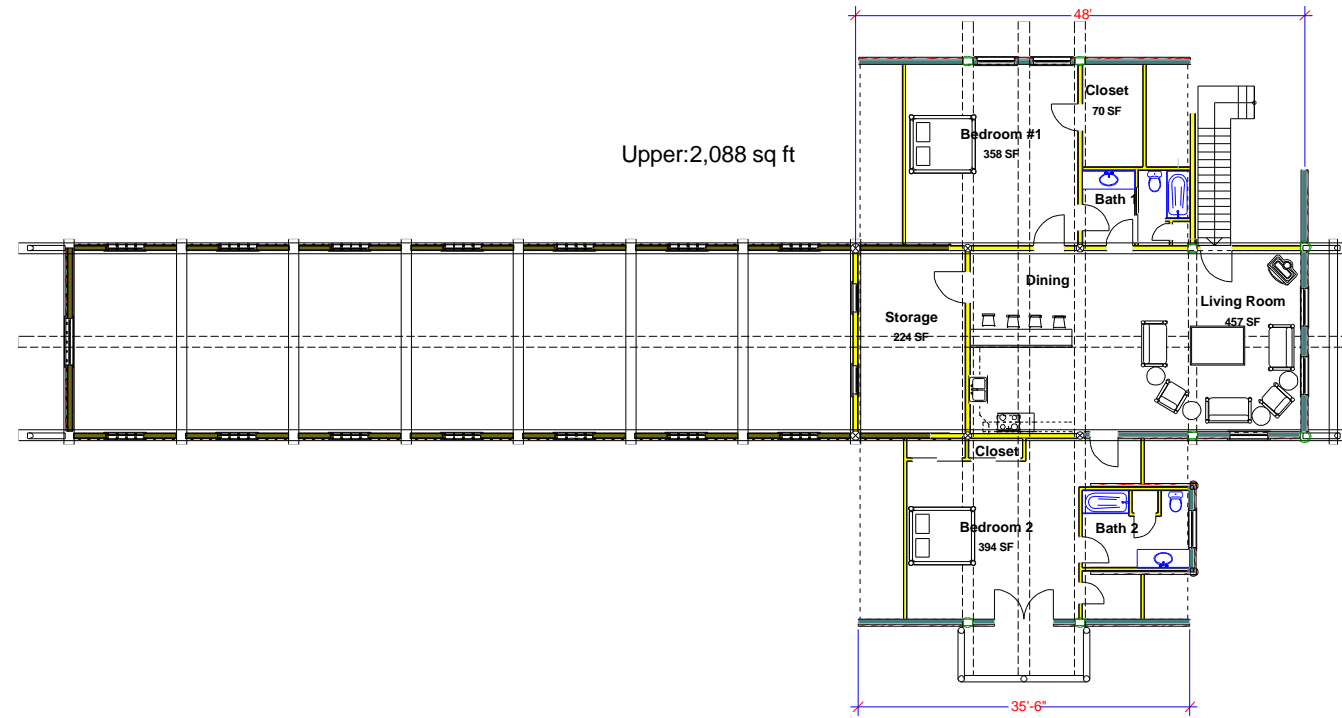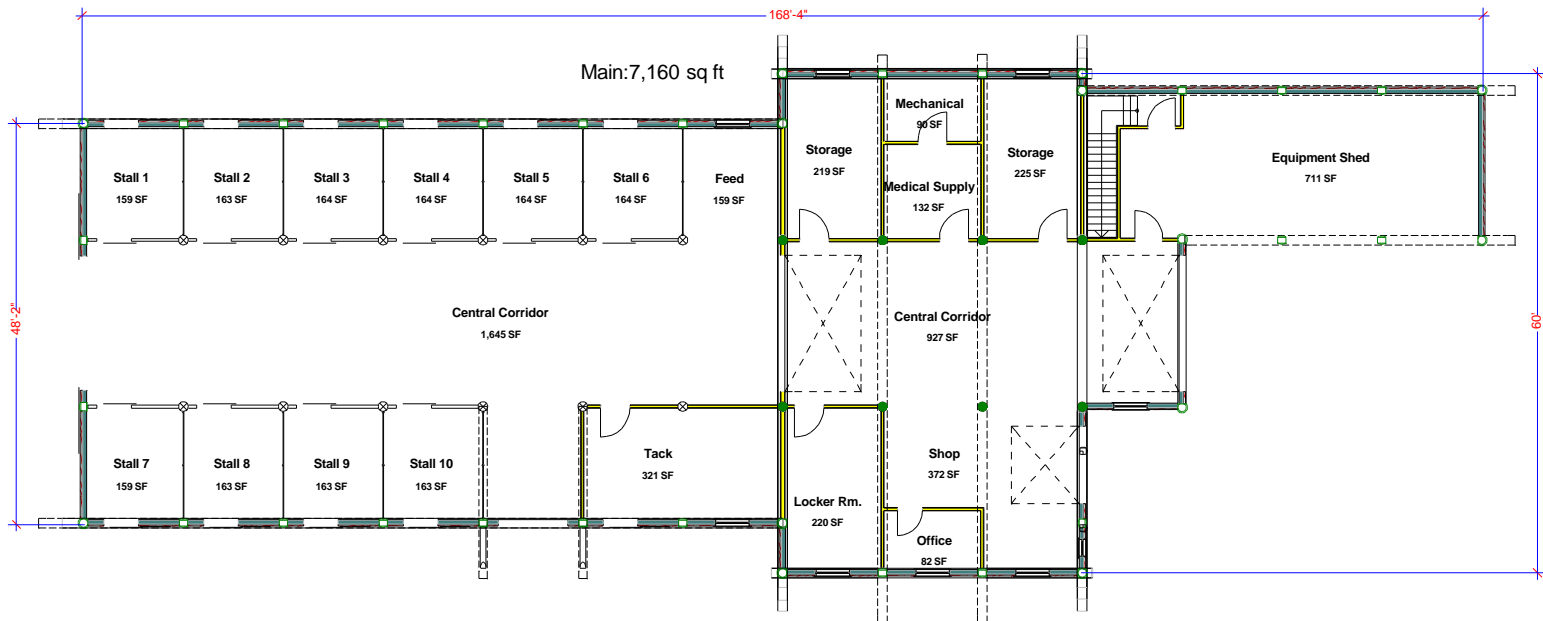


Horse Barn


Main and Upper
Total: 9,248 sq ft

Not for
Construction

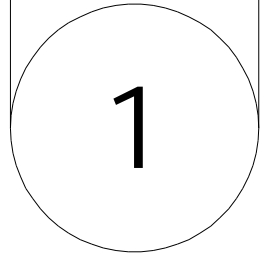

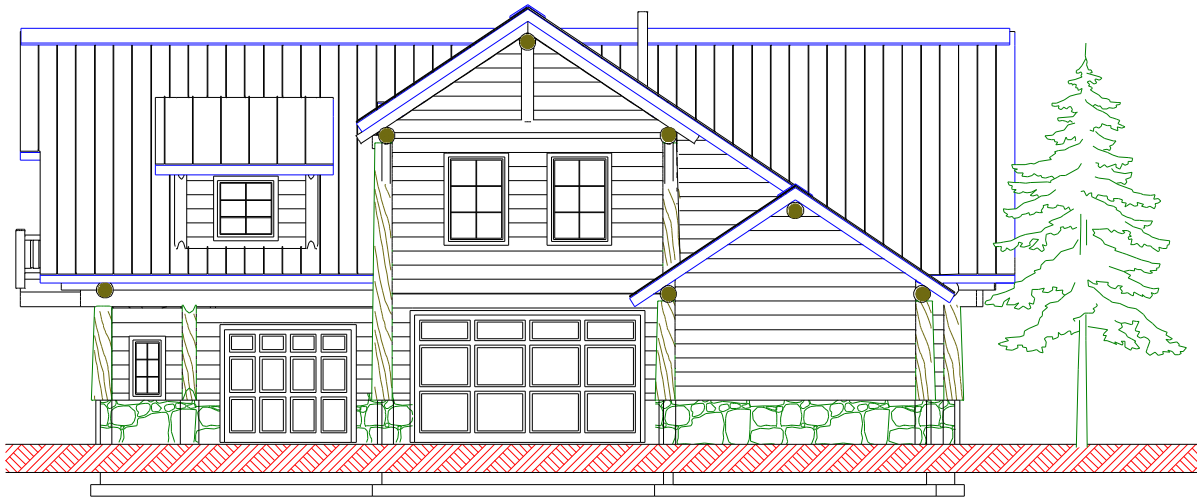

2 EAST ELEVATION
1/8" = 1'-0"

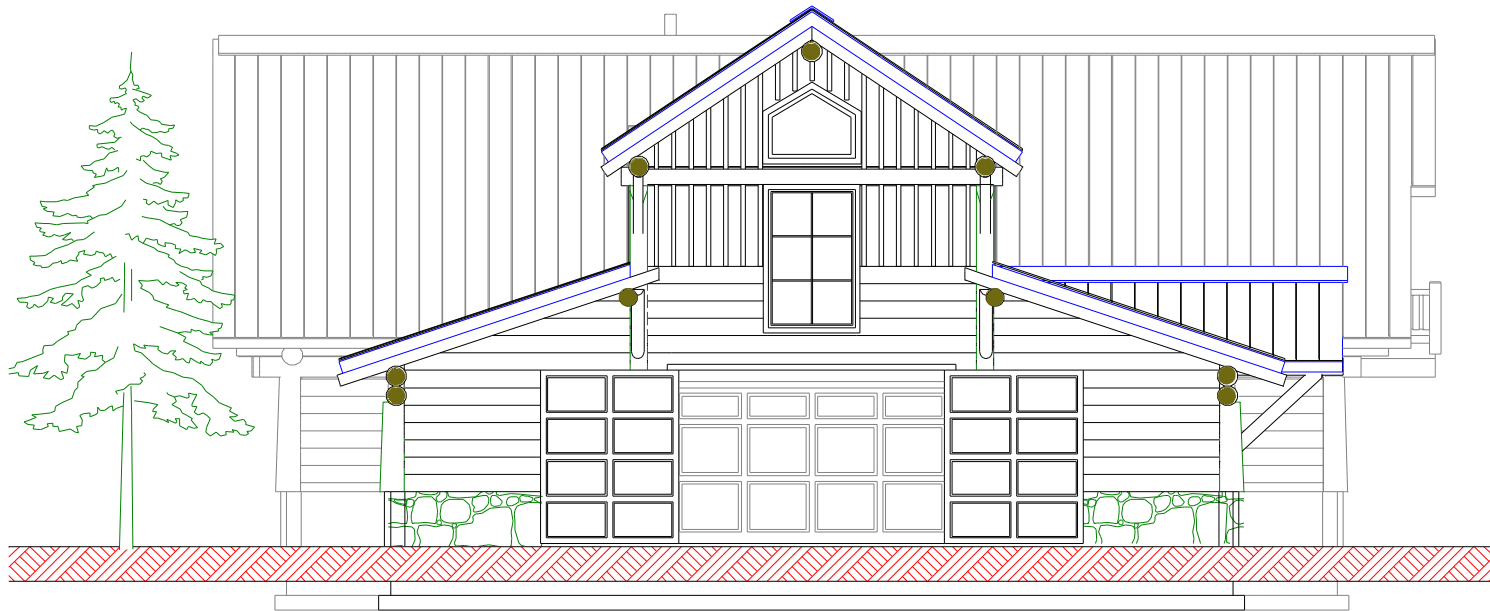

2 WEST ELEVATION
1/8" = 1'-0"



TARON
DESIGN INC.
logdesign.com

Copyright © 2003
All rights reserved.


FAX# 360-404-7083

PH# 360-966-8860

rick@logdesign.com

Horse Barn
Elevations 1
Total: 9,248 sq ft

Not for
Construction

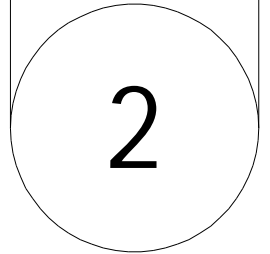




TARON
DESIGN INC.
logdesign.com

Copyright © 2003
All rights reserved.

FAX# 360-404-7083
PH# 360-966-8860
rick@logdesign.com

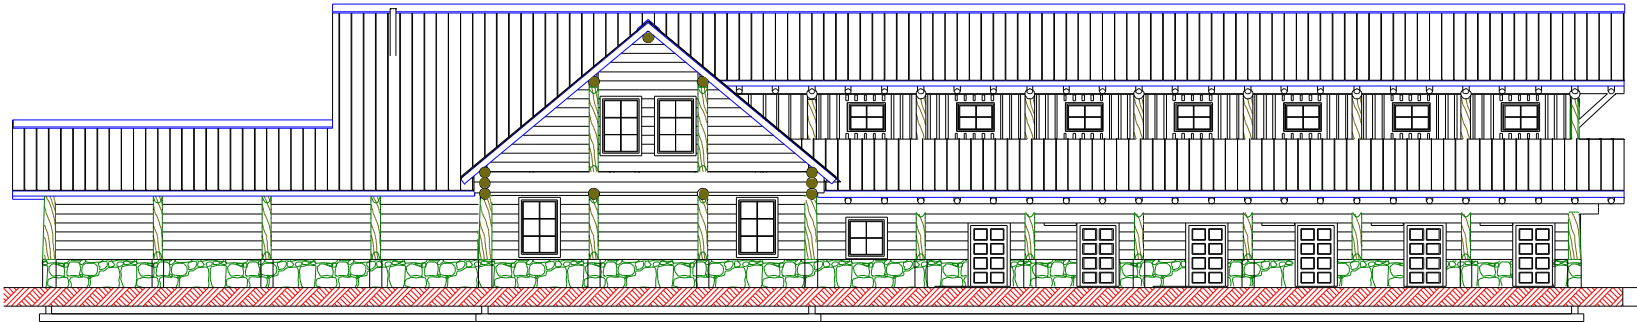

1 NORTH ELEVATION
1/8" = 1'-0"



1 SOUTH ELEVATION
1/8" = 1'-0"

Horse Barn
Elevations 2
Total: 9,248 sq ft

Not for
Construction

