


Copyright © 2003
All Rights reserved.

FAX# 360-404-7083

PH# 360-966-8860

rick@logdesign.com

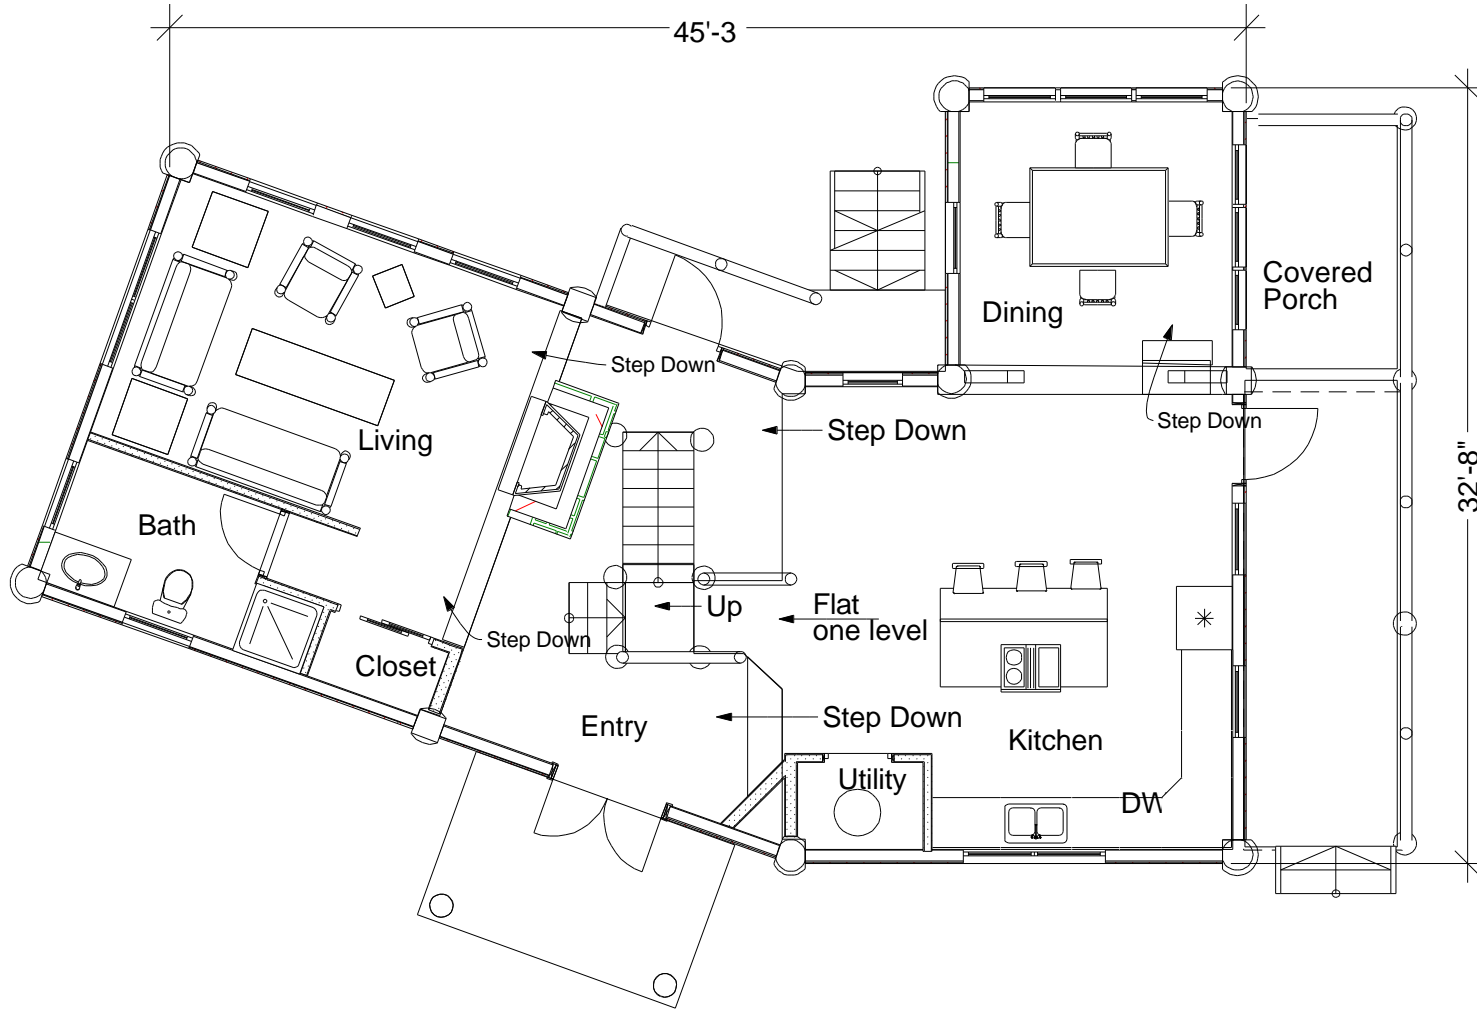





The Orcas

Main Floor 1,050 sq ft

Total: 2,218 sq ft

Not for
Construction

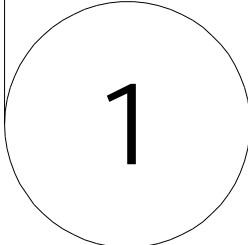

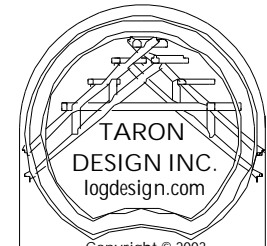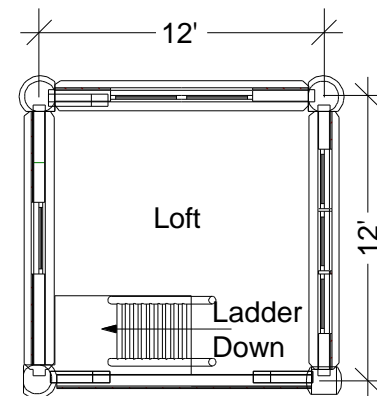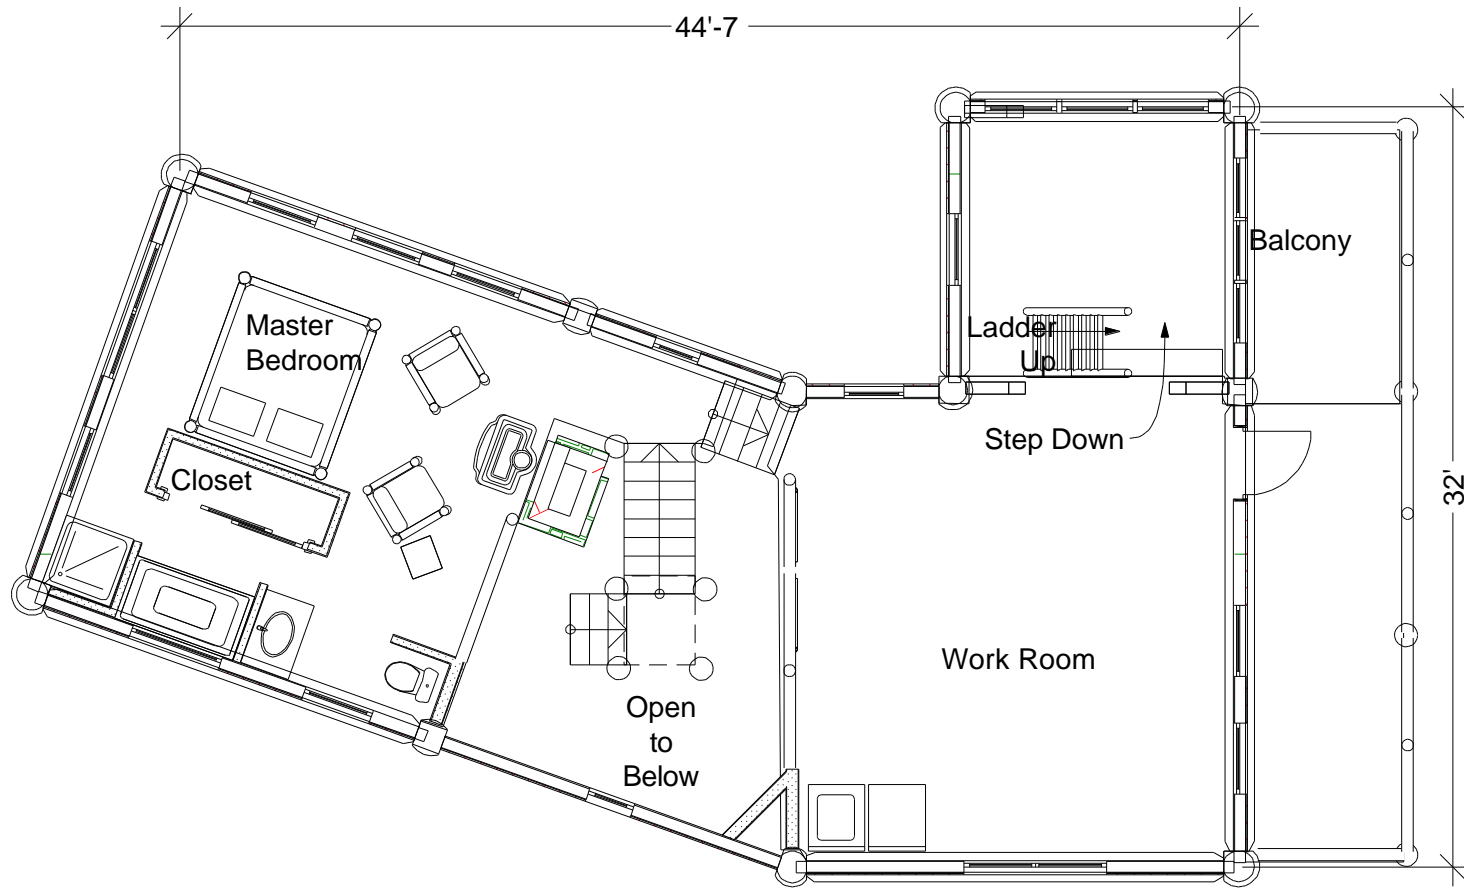

Copyright © 2003
All Rights reserved.


FAX# 360-404-7083

PH# 360-966-8860

rick@logdesign.com

The Orcas
 Upper and Loft 1,168 sq ft
 Total: 2,218 sq ft

Not for
Construction

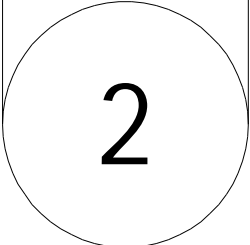




4 North Elevation
 A2 Scale 1/4" = 1' - 0"




2 South Elevation
 A2 Scale 1/4" = 1' - 0"

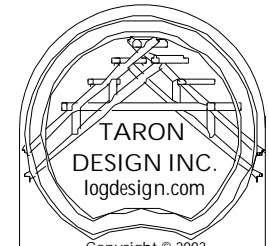


Copyright © 2003
 All Rights reserved.
 FAX# 360-404-7083
 PH# 360-966-8860
 rick@logdesign.com

The Orcas
 Elevations
 Total: 2,218 sq ft

Not for
 Construction

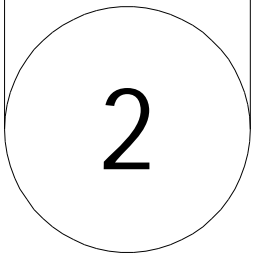

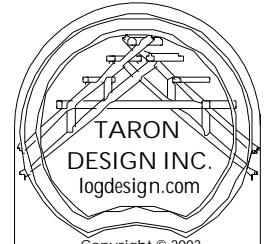


Copyright © 2003
All Rights reserved.


FAX# 360-404-7083
PH# 360-966-8860
rick@logdesign.com



The Orcas
Elevations 2
Total: 2,218 sq ft

Not for
Construction

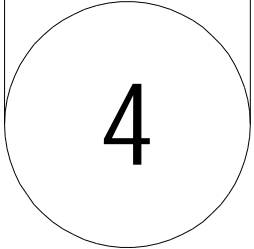

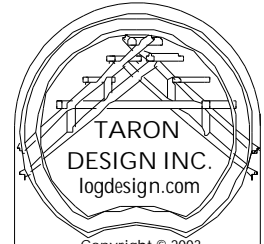

Copyright © 2003
All Rights reserved.

FAX# 360-404-7083

PH# 360-966-8860

rick@logdesign.com



1
A2

West Elevation

Scale 1/4" = 1'-0"

The Orcas
Elevations 3
Total: 2,218 sq ft

Not for
Construction

