

TARON  
DESIGN INC.  
logdesign.com


Copyright © 2003  
All rights reserved.


FAX# 360-404-7083  
PH# 360-966-8860  
rick@logdesign.com

# The Ptarmigan


Upper 716 sq ft  
Total: 1,986 sq ft

Not for  
Construction

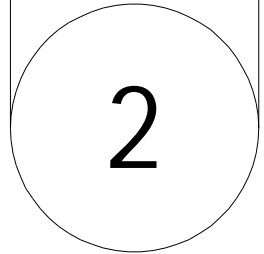

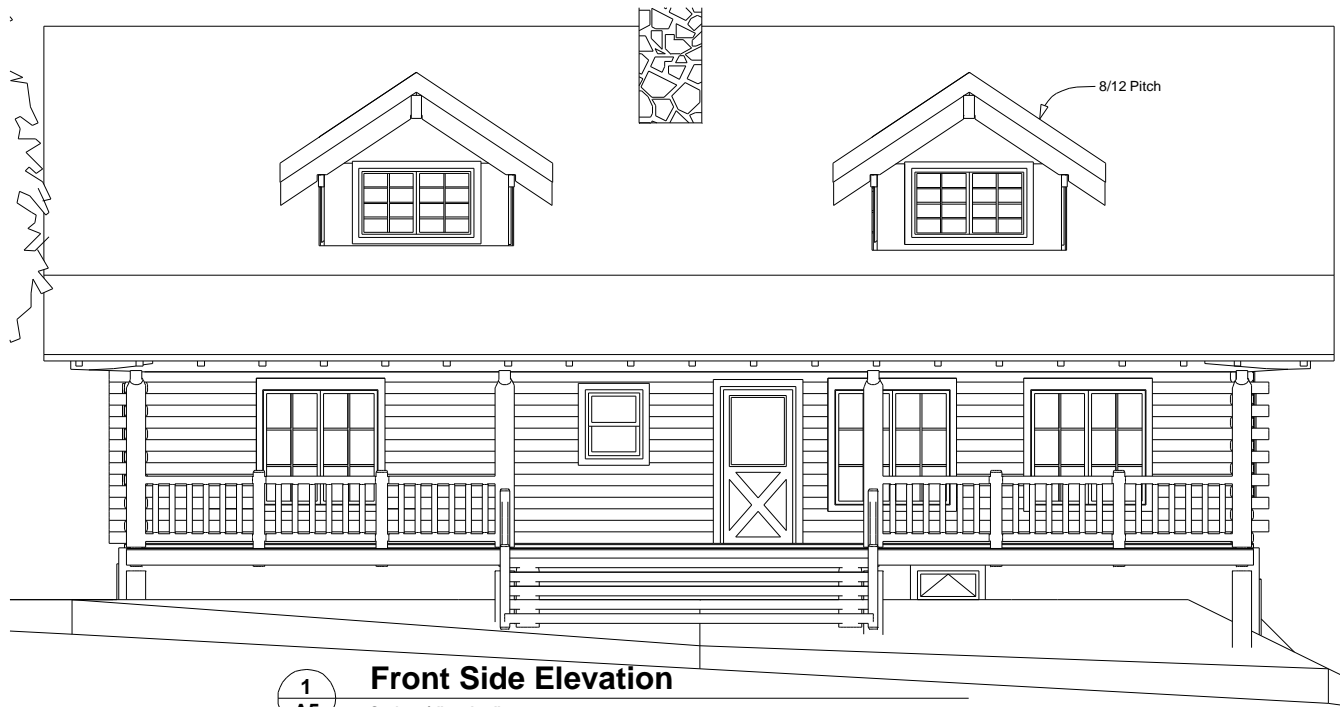

**1**  
**A5** **Front Side Elevation**  
Scale 1/4" = 1' - 0"

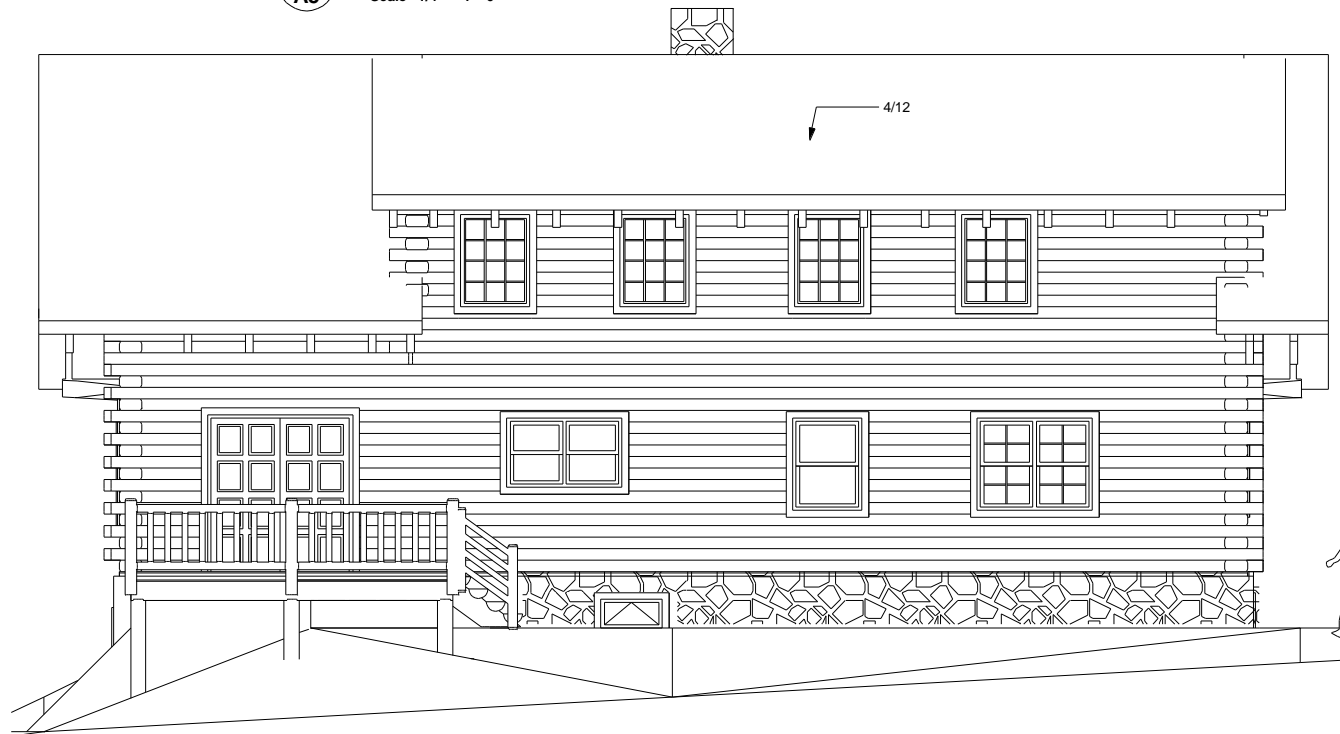


**1**  
**A6** **Back Side Elevation**  
Scale 1/4" = 1' - 0"



Copyright © 2003  
All rights reserved.  
FAX# 360-404-7083  
PH# 360-966-8860  
rick@logdesign.com

**The Ptarmigan**  
Elevations 1  
Total: 1,986 sq ft

Not for  
Construction

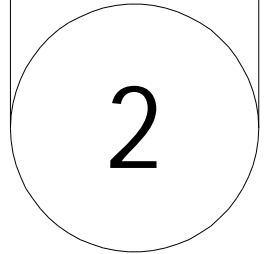





TARON  
DESIGN INC.  
logdesign.com

Copyright © 2003  
All rights reserved.

FAX# 360-404-7083

PH# 360-966-8860

rick@logdesign.com

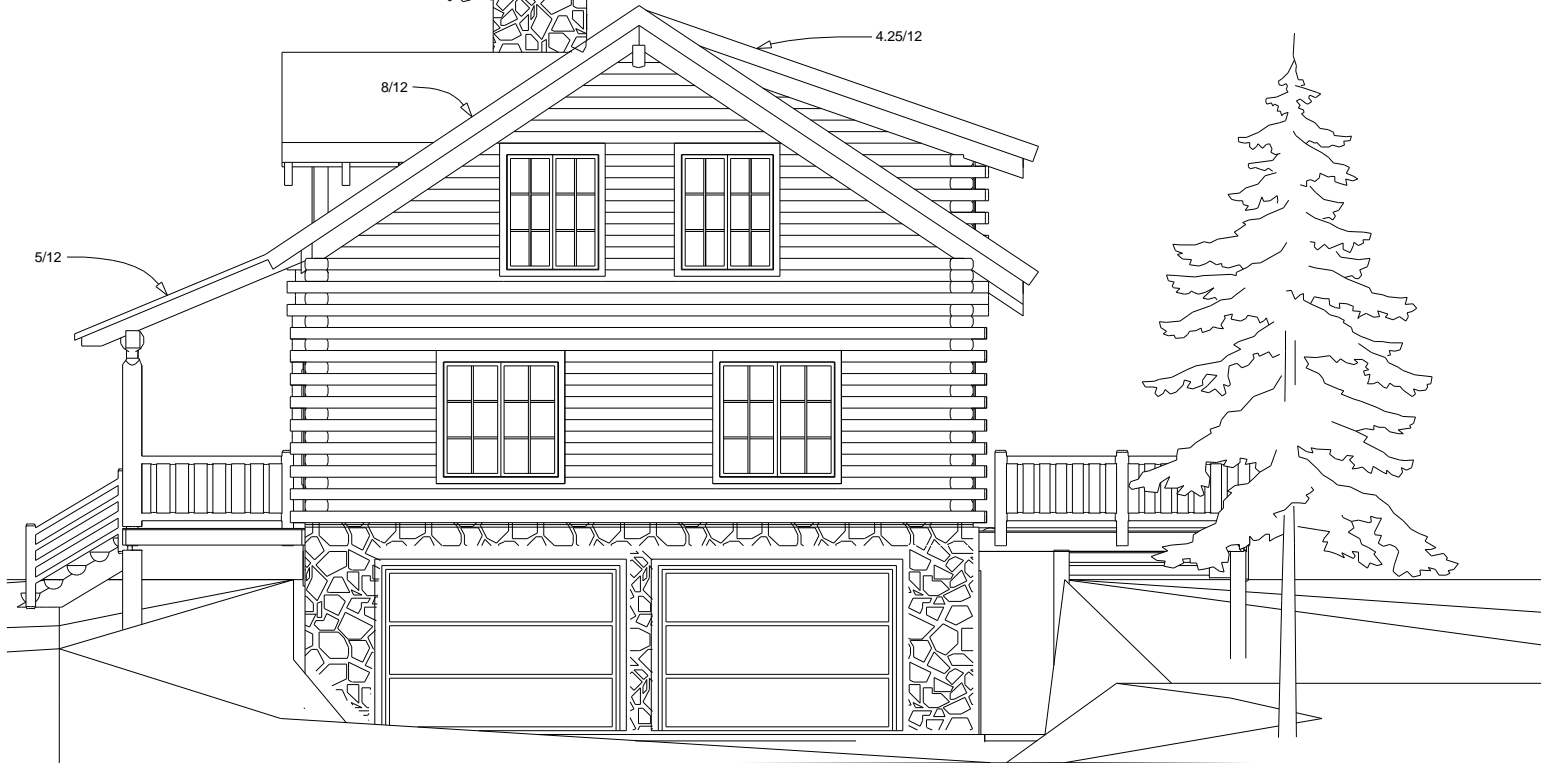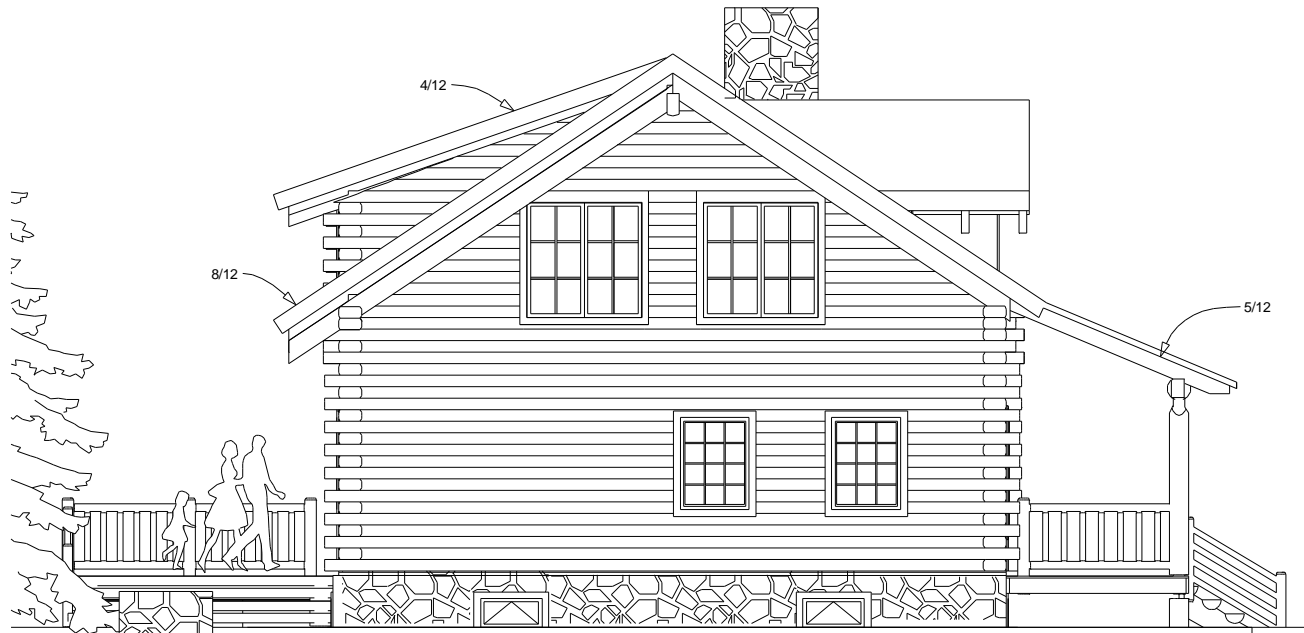


# The Ptarmigan

Elevations 2

Total: 1,986 sq ft

Not for  
Construction

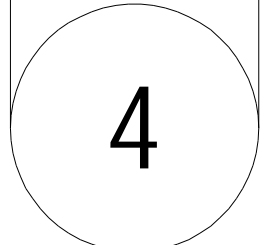

2  
A6

Right Side Elevation

Scale 1/4" = 1' - 0"